


"Important: This plat is not a survey. It is merely furnished as a convenience to locate the land in relation to adjoining streets and other lands and not to guarantee any dimensions, distances, bearings, or acreage."

POR. GOLF-CREST, NOBLE CT. & WRIGHT & KIMBROUGH TR. 24 ANNEX Tax Area Code 8-09

8-09

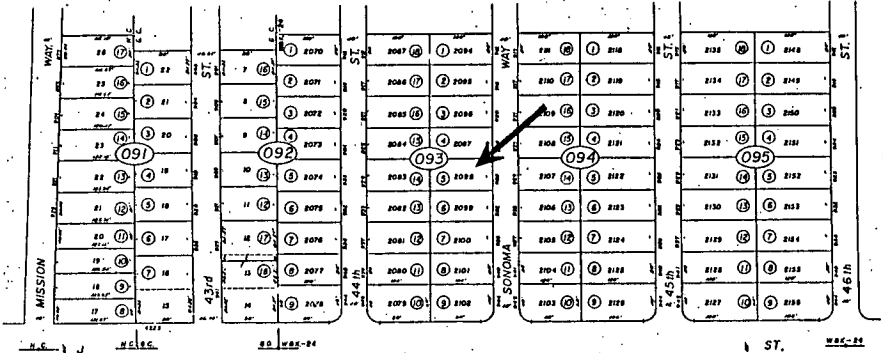

CITY OF SACRAMENTO  
Assessor's Map Bk. 8 -Pg. 09  
County of Sacramento, Calif.

NOTE-Assessor's Block Numbers Shown in Ellipses.  
Assessor's Parcel Numbers Shown in Circles.


02762  
**MCINTOSH GARAGE REPLACEMENT PROJECT**

928 SONOMA WAY SACRAMENTO

P 88418

P 80418

EXISTING SITE PLAN

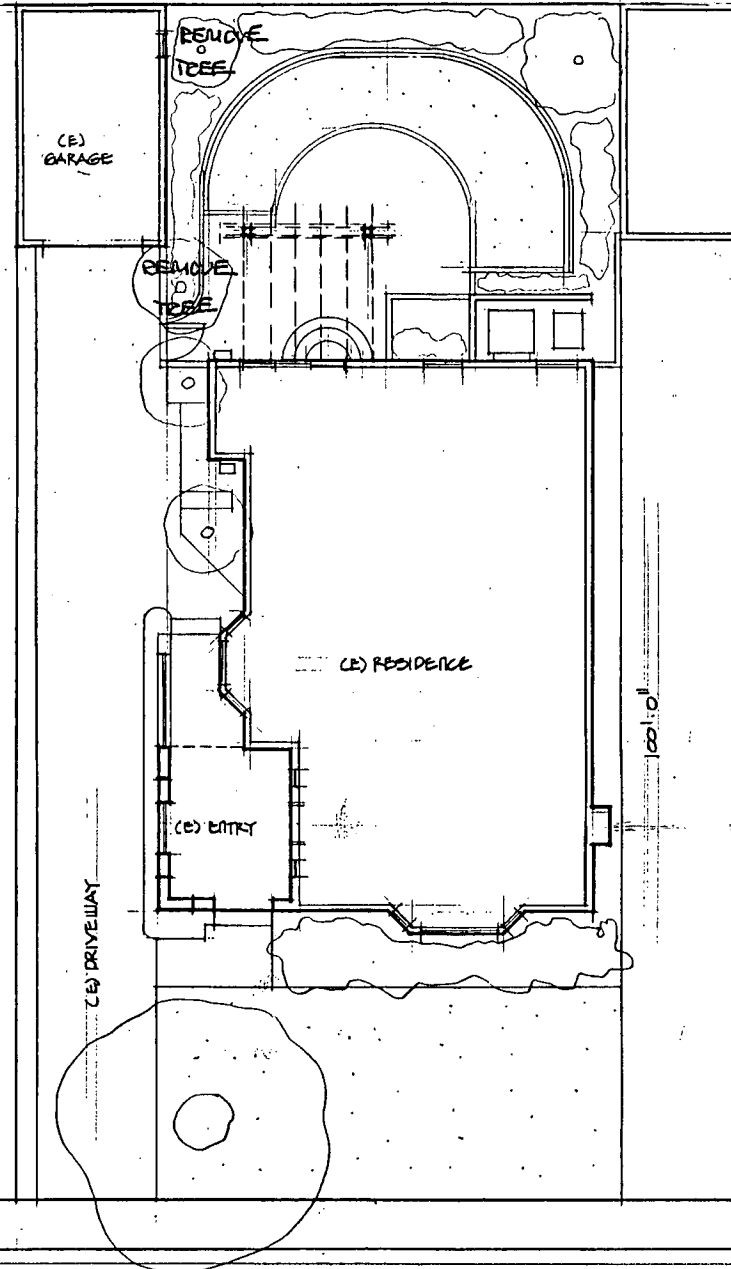

020

SCALE 1/4"=1'-0"

APPROVALS  
Registered Architect  
W.S. Jankowski  
C-10892

JOB NO.  
#28021  
DATE  
APRIL 27, 1988  
DRAWN BY  
NEIL S. FARRAR

REVISIONS

TITLE


MCINTOSH  
GARAGE  
REPLACEMENT  
PROJECT  
928 SONOMA WAY, SACRAMENTO

DRAWING

SHEET  
A-1  
OF 5 SHEETS

EXHIBIT A

02763

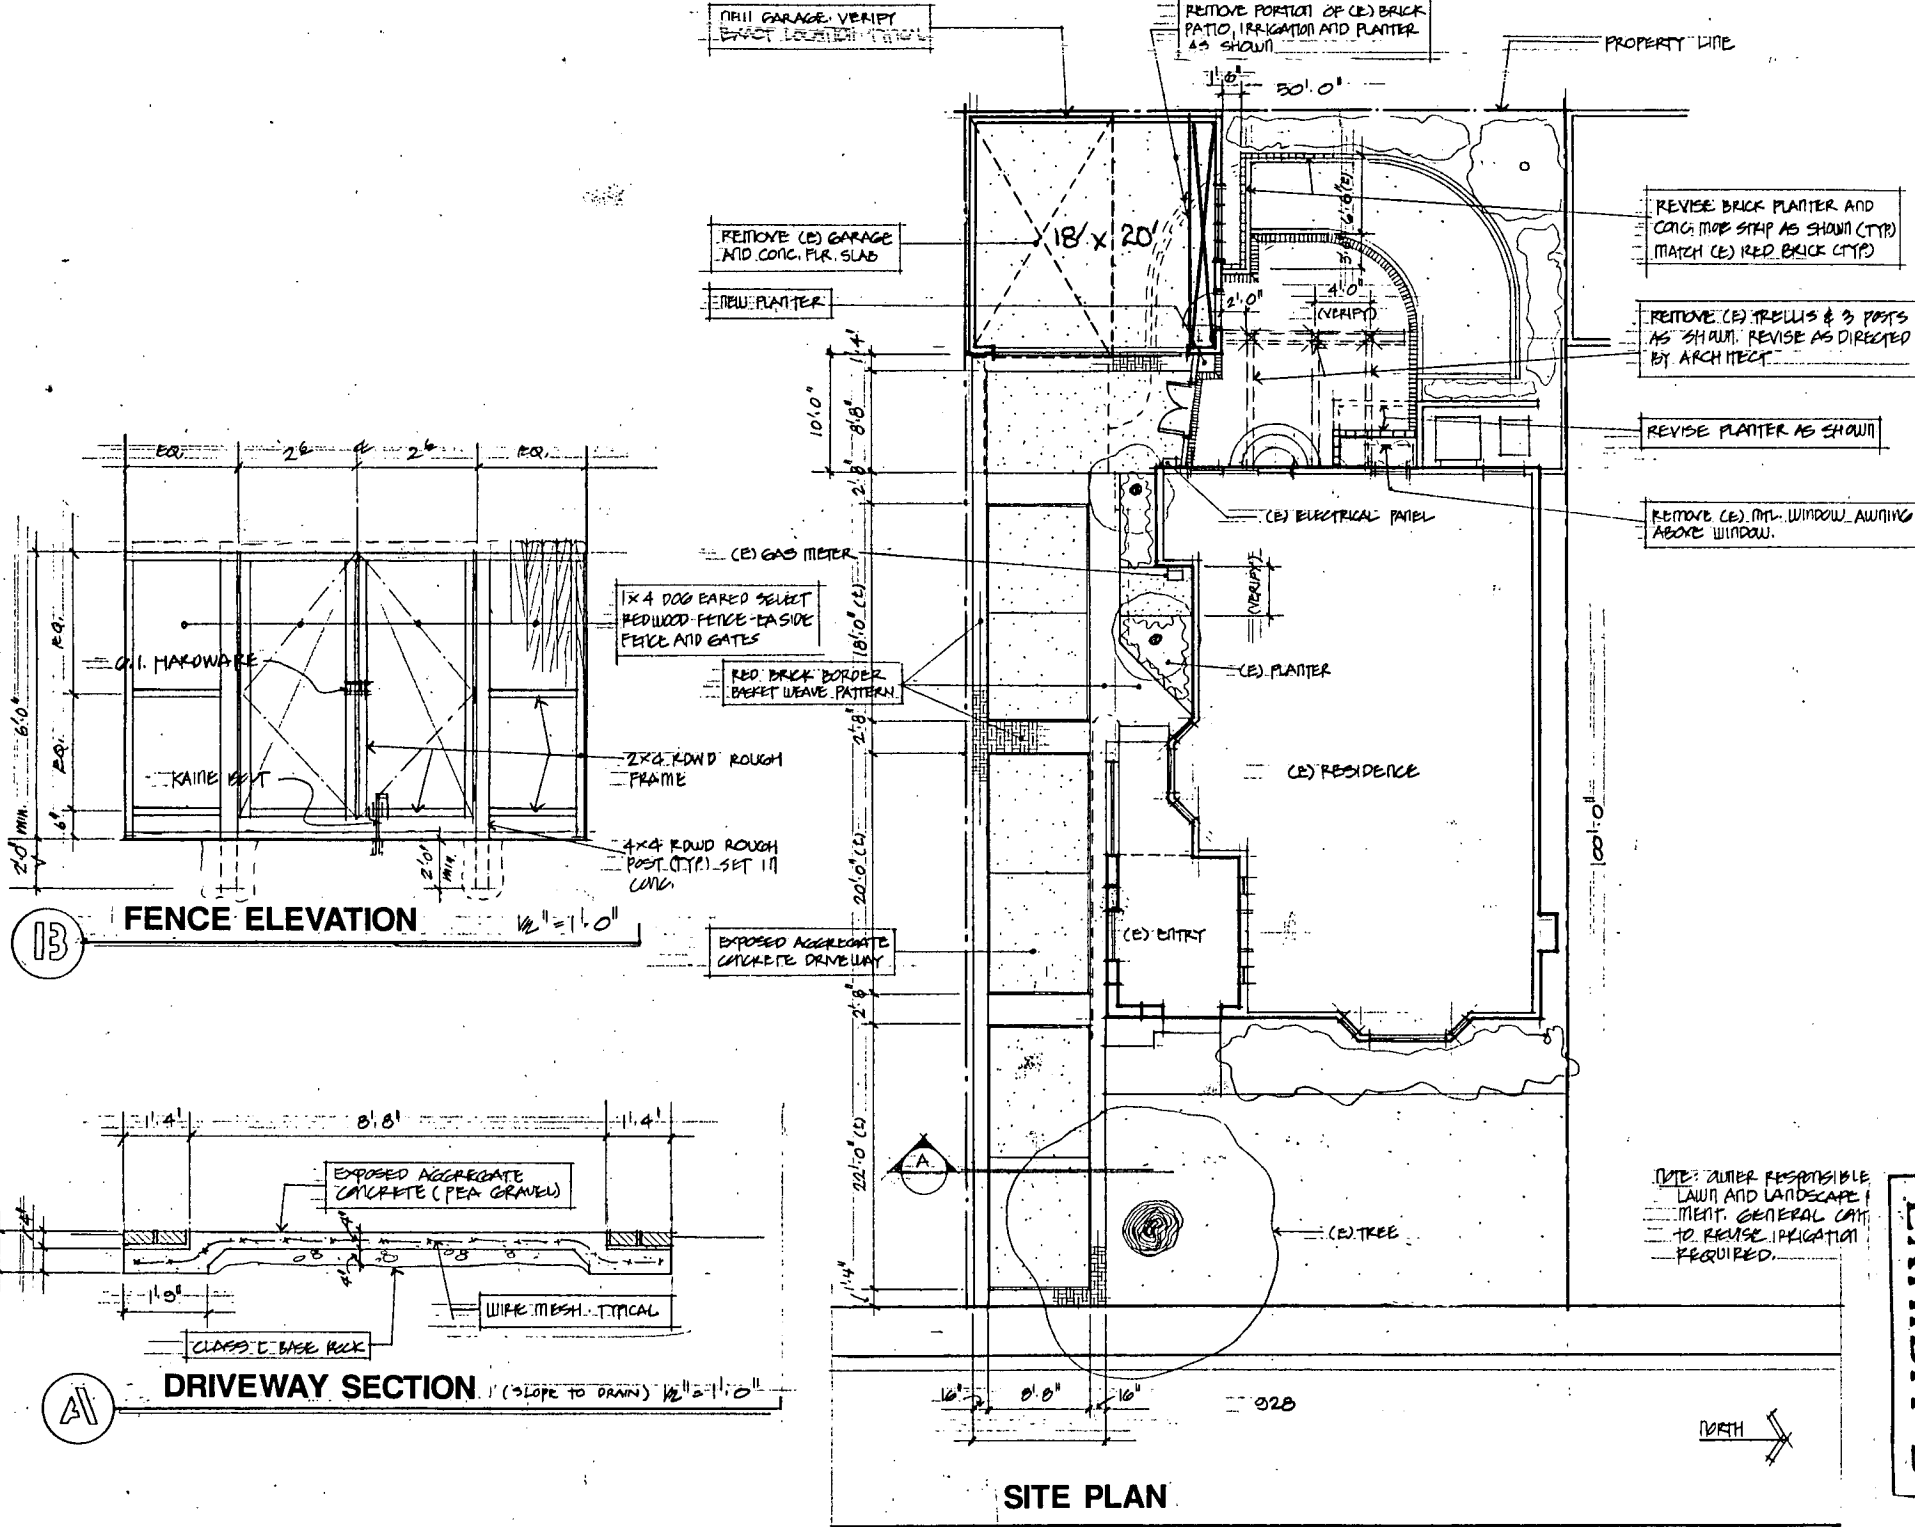

**APPROVALS**  
 Registered Architect  
*Kurt J. Gaudin*  
 C-10892

**JOB NO.**  
 #28021  
**DATE**  
 APRIL 27, 1998  
**DRAWN BY**  
 NEIL S. PARSONS

**REVISIONS**

**TITLE**

**MC INTOSH GARAGE REPLACEMENT**  
 928 SARDONIA WAY, SACRAMENTO  
 PROJECT

**DRAWING**


**SHEET**  
 A-2  
 OF 5 SHEETS

**EXHIBIT B**

NOTE: OWNER RESPONSIBLE FOR LAWN AND LANDSCAPE MAINTENANCE. GENERAL CONTRACTOR TO REVISE IRRIGATION AS REQUIRED.

P 88418


SCALE 1/8" = 1'-0"

 


**SITE PLAN**

**FENCE ELEVATION**


**DRIVEWAY SECTION**

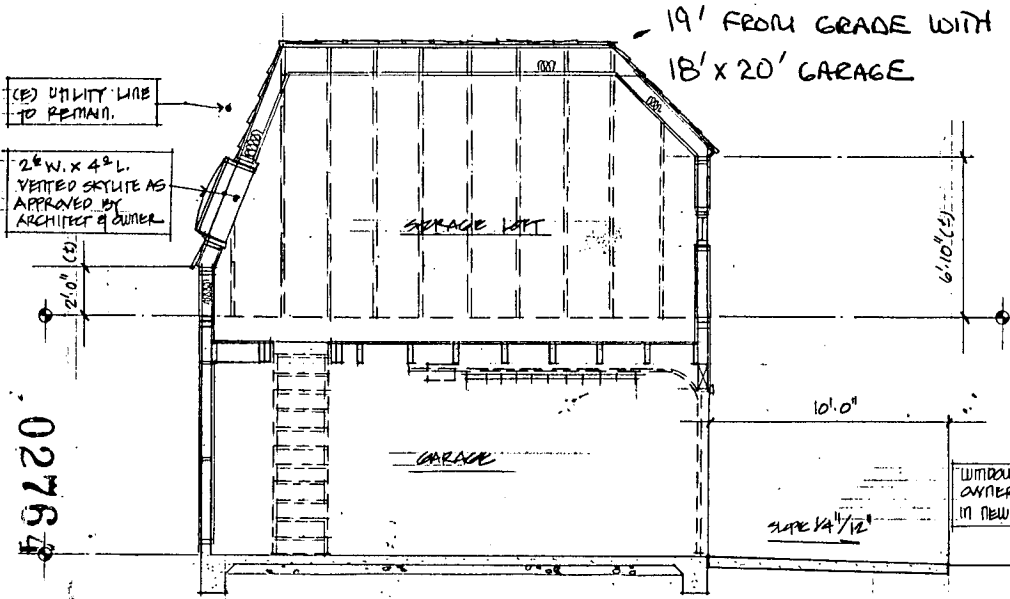


**BUILDING SECTION B**

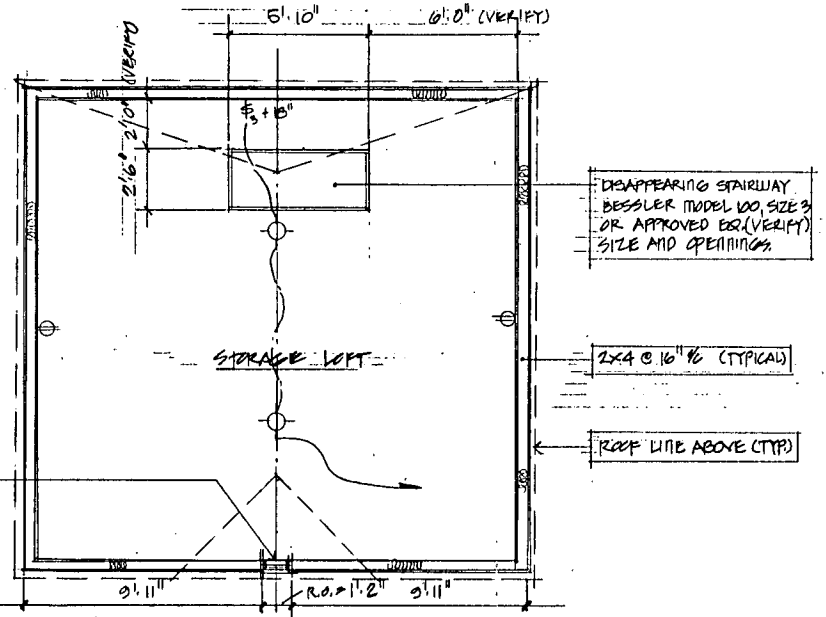

**STORAGE PLAN**

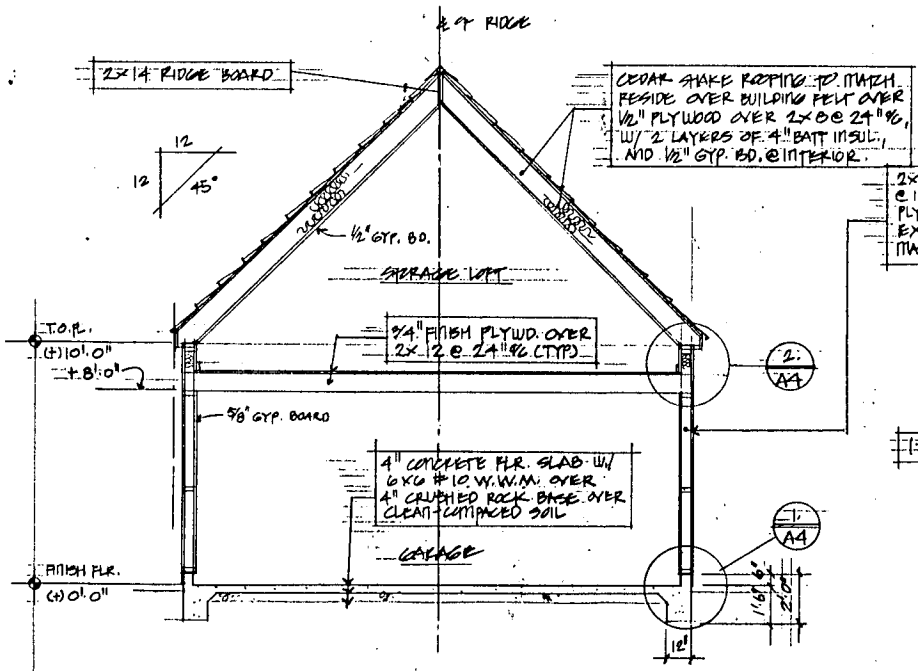

**BUILDING SECTION A**

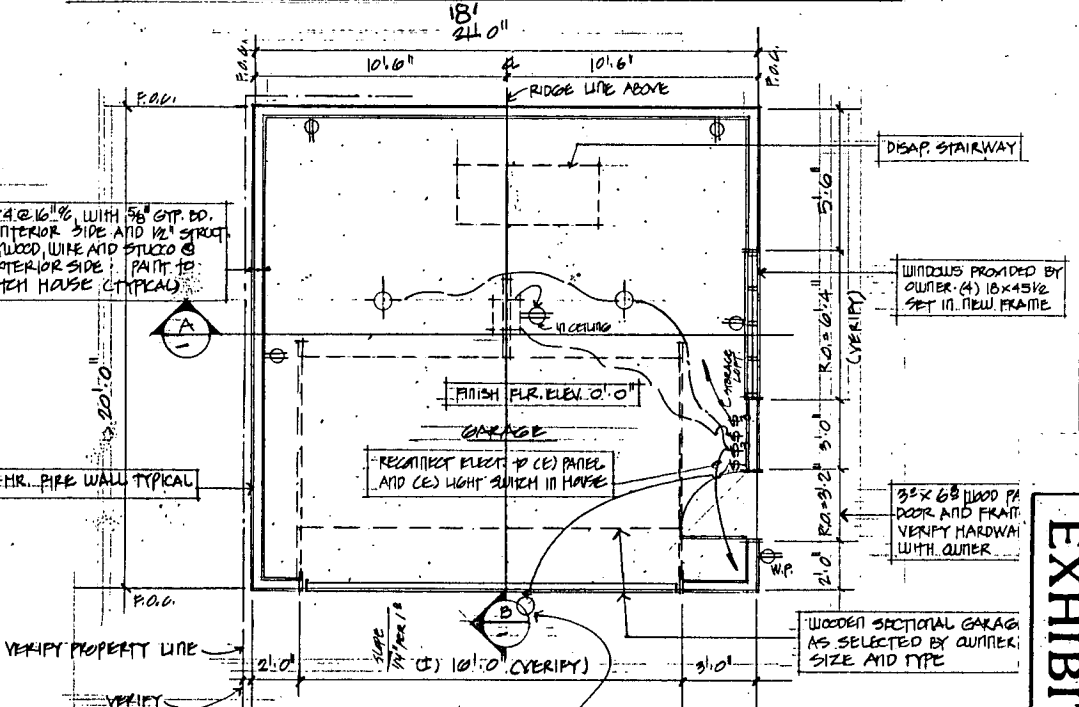

**FLOOR PLAN**

APPROVALS  
 Registered Architect  
 C-10892

JOB NO. #88021  
 DATE 5/31/88  
 DRAWN BY M.S. FAIRBANKS

REVISIONS

TITLE

MC INTOSH GARAGE REPLACEMENT  
 920 SAVANNAH WAY, SACRAMENTO  
 PROJECT

DRAWING


SHEET A-3  
 OF 5 SHEETS

EXHIBIT C


P 88418

02764


02765

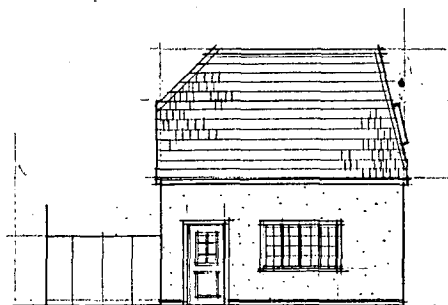


NORTH ELEVATION

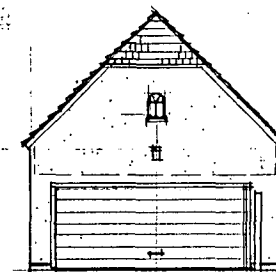


EAST ELEVATION

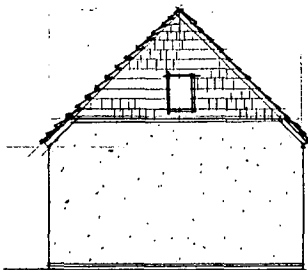


WEST ELEVATION

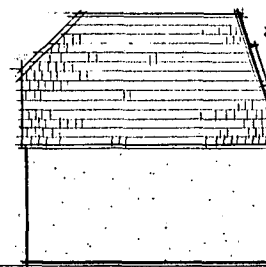

SOUTH ELEVATION

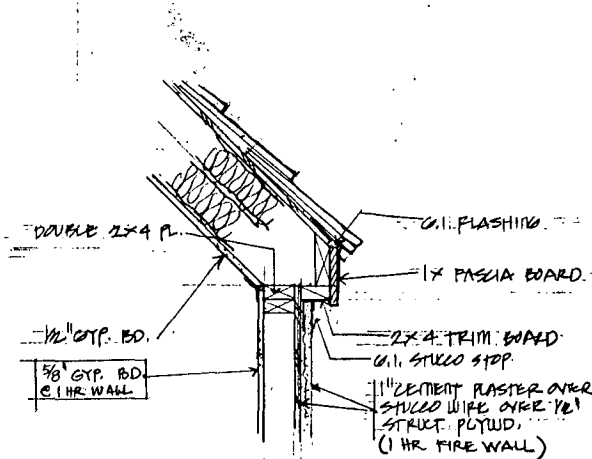

2 ROOF DETAIL

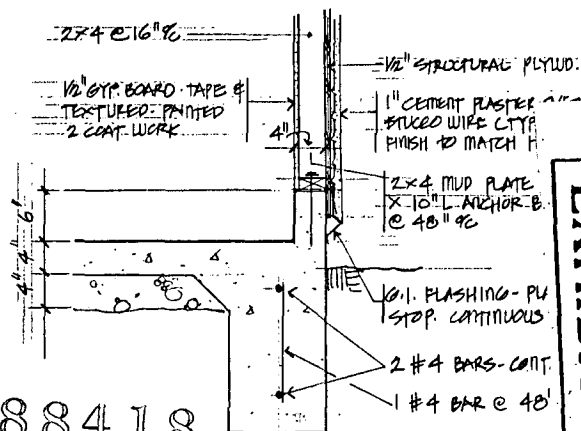

1 BASE DETAIL

APPROVALS  
Registered Architect  
N.S. FAIRBANKS

JOB NO. #88021  
DATE 5/21/88  
DRAWN BY N.S. FAIRBANKS

REVISIONS

TITLE

MC INTOSH GARAGE REPLACEMENT  
928 SANTIAGO WAY, SACRAMENTO  
PROJECT

DRAWING

SHEET A.4 OF 5 SHEETS

EXHIBIT D

