

THIS IS A 2 PART FORM
WRITE ON A FIRM SURFACE

USE BLACK INK BALL POINT PEN — PRESS FIRMLY
SIGN PERMIT APPLICATION 521 068

CONSTRUCTION LENDING AGENCY

I hereby affirm under penalty of perjury that there is a construction lending agency for the improvement of the work for which this permit is issued. Sec. 30927, CIV.C.

Name _____
Address _____

LICENSED CONTRACTORS DECLARATION

I hereby affirm under penalty of perjury that I am licensed under provisions of Chapter 4 commencing with Section 70000 of Division 3 of the Business and Professions Code and my license is in full force and effect.

License Class BL10 Lic. Number 699879
Date 2-9-00 Contractor Shel & Kern
(Signature)

OWNER - BUILDER DECLARATION

I hereby affirm under penalty of perjury that I am exempt from the Contractors License Law for the following reason: Sec. 70315, Business and Professions Code. Any city or county which requires a permit to construct, alter, improve, demolish, or repair any improvement, or any other work, and requires the applicant for such permit to file a permit statement that he or she is licensed pursuant to the provisions of the Contractors License Law (Chapter 9) commensurate with Section 70000 of Division 3 of the Business and Professions Code, or that he or she is exempt therefrom and the basis for the exempt declaration. Any violation of Section 70315 by any applicant for a permit subjects the applicant to a civil penalty of not more than five hundred dollars.

SITE ADDRESS

PUSH RIVER - 7467 PUSH RIVER DR, SMC 95831 205

ASSESSOR PARCEL NO. 031-0900-061 PERMIT NO. 0001294

NAME OF APPLICANT _____ ADDRESS _____ ZIP CODE 92887 PHONE NO. _____

LICENSED CONTRACTOR ATLAS CORPORATION ADDRESS 22951 E. McRae, Yuba City 78801-826

BUSINESS OWNER _____ BUSINESS OWNER _____

SIGN INFORMATION

- ATTACHED INTERIOR / ELECT. SINGLE FACED
- ILLUMINATED NON-ILLUMINATED BILLBOARD / SUBDIVISION
- INDIVIDUAL LETTERS PAINTED ON BUILDING LOGO
- METAL POLE DOUBLE FACED
- PLASTIC MONUMENT VINYL/IGATOR FOAM
- WOODEN PROJECTING RE-FACE

SIGN COPY BANK OF AMERICA
IDENTITY SCR

CITY OF SACRAMENTO PERMIT SERVICES
BUILDING INSPECTION DIVISION 264-7619

WORKER'S COMPENSATION DECLARATION

I hereby affirm under penalty of perjury one of the following declarations:

- I have and will maintain a contract with a carrier of workers compensation insurance for the employees of such work when the permit is issued.
- I have and will maintain a contract with a carrier of workers compensation insurance for my own employees.
- I have and will maintain a contract with a carrier of workers compensation insurance for my own employees and for the employees of any subcontractors.

Carrier: California Bond

Permit Number: 0971161124

This section need not be completed if the permit is for one hundred square feet or less. I certify that in the performance of the work for which this permit is issued I shall not employ any person in any manner so as to become subject to the workers' compensation laws of California and that if I should become subject to the workers' compensation provisions of Section 3700 of the Labor Code I shall comply with the provisions of the Code.

Date: 2-9-00 Signature: Shel & Kern

SUITE

INSR. AREA

(A) HEIGHT 12" (B) LENGTH 6'-8"
AREA BY SIGN AREA 7 SF
POLE SIZE _____ FOOTING SIZE _____
STREET FRONTAGE (FT) _____
OCCUPANCY FRONTAGE (FT) _____

OFFICE USE ONLY
ENGINEERING REQUIRED? YES NO APPROVED BY _____
DESIGN REVIEW REQUIRED? YES NO APPROVED BY _____
SPECIAL PERMIT REQUIRED? YES NO APPROVED BY _____
AVERAGE REQUIRE? YES NO APPROVED BY _____
FOR ATTACHED YES NO APPROVED BY _____

SIGN DECLARATION
DATE: 2-9-00 SIGNATURE: Shel & Kern

BUILDING INSPECTION Shel & Kern 7-24-00
DATE: 7-16-00

RECEIVED: PD DATE: 2-9-00 AMOUNT: 75.00
CITY BUSINESS OFFICE

TOTAL FEES \$ _____

THIS PERMIT SHALL EXPIRE BY LIMITATION IF WORK AUTHORIZED IS NOT COMMENCED WITHIN 180 DAYS.

THIS IS A 2 PART FORM
WRITE ON A FIRM SURFACE

USE BLACK INK BALL POINT PEN — PRESS FIRMLY
SIGN PERMIT APPLICATION 521069

CONSTRUCTION LENDING AGENCY

I hereby affirm under penalty of perjury that there is a construction lending agency for the performance of the work for which this permit is issued (Sec 8007, Civ.C)

Lenders Name _____
Lenders Address _____

LICENSED CONTRACTORS DECLARATION

I hereby affirm under penalty of perjury that I am licensed under provisions of Chapter 9 (commencing with Section 7000) of Division 3 of the Business and Professions Code and my license is in full force and effect.

License Class BC10 Lic. Number 65888779
Date 3-3-02 Contractor _____
Signature _____

OWNER - BUYER DECLARATION

I hereby affirm under penalty of perjury that I am not from the Contractors License Law for the following reason (Sec. 7031.5, Business and Professions Code): Any city or county which requires a permit to construct, alter, improve, demolish, or repair any structure prior to its issuance, also requires an applicant for such permit to file a signed statement that he or she is licensed pursuant to the provisions of the Contractors License Law (Chapter 9 commencing with Section 7000) of Division 3 of the Business and Professions Code and that he or she is exempt therefrom and the basis for the alleged exemption. Any violation of Section 7031.5 by any applicant for a permit subjects the applicant to a fine of not more than five hundred dollars.

SITE ADDRESS 7467 Paul Kline SUITE _____ INSP AREA 2CS
ASSESSOR PARCEL NO. 031-0980-8C1 PERMIT NO. 5001487
LICENSED CONTRACTOR NAME OF APPLICANT Ayers Corporation ADDRESS 92951 E. La Palma Yerba Linda Ca ZIP CODE 92887 PHONE NO. 1-800-834-1191
BUSINESS OWNER _____

SIGN INFORMATION
 ATTACHED INTERIOR/ELECT SINGLE FACED
 TERMINATED NON-ILLUMINATED BILLBOARD/SUBDIVISION
 INDIVIDUAL LETTERS PAINTED ON BUILDING LOGO
 METAL POLE DOUBLE FACED
 ASTIC MONUMENT VINYL/GATOR FOAM
 WOODEN PROJECTING REF-FACE

SIGN COPY Blank of America

CITY OF SACRAMENTO PERMIT SERVICES
BUILDING INSPECTION DIVISION 264-7619
WORKERS COMPENSATION DECLARATION



I hereby affirm under penalty of perjury one of the following declarations:
 I have and will maintain a certificate of consent to self insure for workers compensation as provided for by Section 5000 of the Labor Code for the performance of work to be performed on the job.
 I have and will maintain a certificate of consent to self insure for workers compensation as provided for by Section 5000 of the Labor Code for the performance of work to be performed on the job.
 I have and will maintain workers' compensation insurance, as required by Section 5700 of the Labor Code for the performance of the work for which this permit is issued. My workers' compensation insurance carrier and policy number are: CalPERS Comp

CARRIER CalPERS Comp
PHONE NUMBER 497151164

The section need not be completed if the permit is for one hundred dollars (\$100) or less. I certify that to the performance of the work for which this permit is issued I shall not employ any person in any manner so as to be and subject to the worker's compensation laws of California and agree that if I should become subject to the workers' compensation provisions of Section 5000 of the Labor Code, I shall provide coverage for the work to be performed on the job.
Date 3-3-02 Signature [Signature]

APPROVED BY _____ DATE _____
INSPECTOR _____ DATE _____
RECEIVED _____
OTHER _____
TOTAL FEES \$ _____
THIS PERMIT SHALL EXPIRE BY LIMITATION IF WORK AUTHORIZED IS NOT COMMENCED WITHIN 180 DAYS

Bank of America

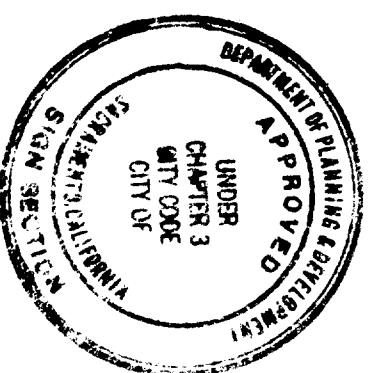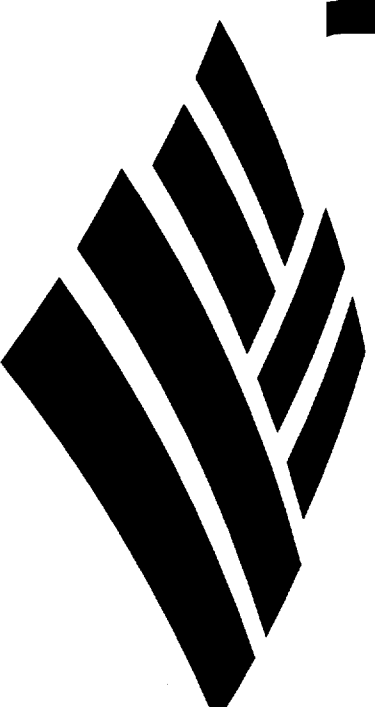

This set of plans and specifications must be kept on the job at all times and it is unlawful to make any changes or alterations from the same without written permission from the City of Sacramento Sign Section.

The sign designer of this plan and specification shall not be held to permit or approve the installation of any sign in violation of State Law.

All electrical work must be in accordance with the National Electrical Code (NEC) and all other applicable standards, N.E.C. Sec. 90.6 and comply with chapter 14, Div. 2 of Sacramento City Code.

EQUIPMENT MUST BE USED AS DESIGN INTENDED

ALL SIGN INSTALLATIONS ARE SUBJECT TO FIELD INSPECTIONS

Rush River
7467 Rush River Drive
Sacramento, CA 95831




William Ayers Signs

A Division of Ayers Corporation


22951 E. La Palma Avenue
Yorba Linda, CA 92887

Office (714) 692-6400
Fax (714) 692-6430


FILE COPY
1007857

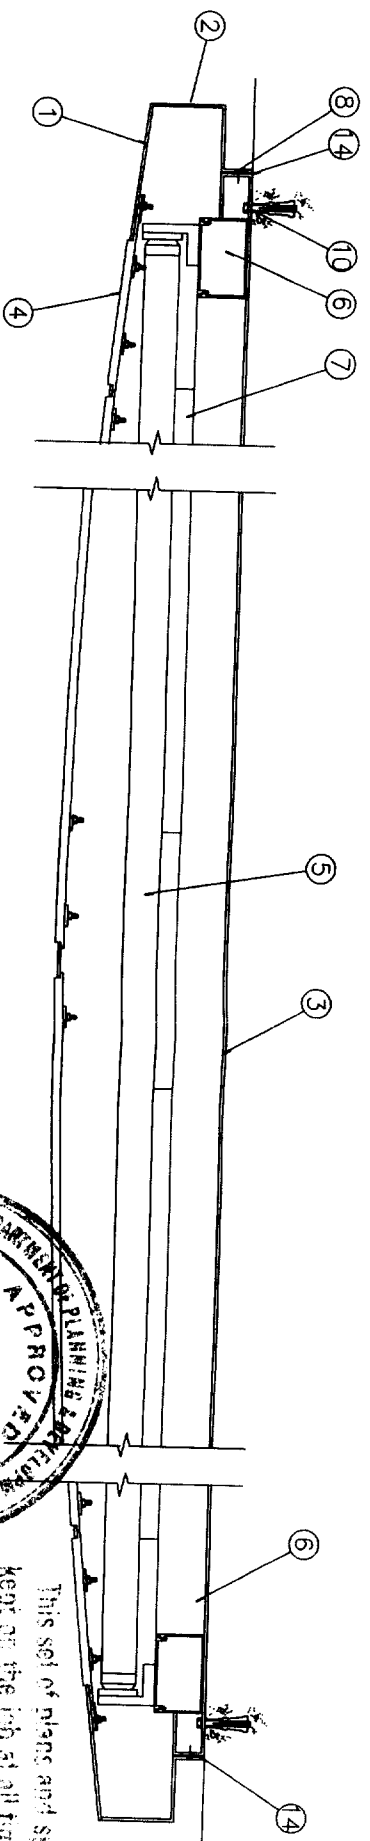


B HORIZONTAL SECTION

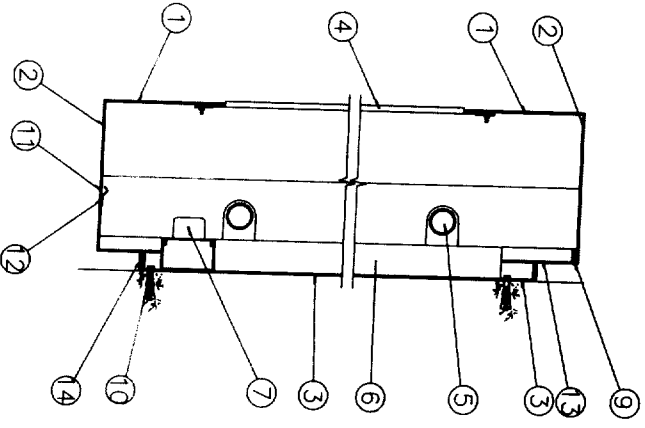

A VERTICAL SECTION

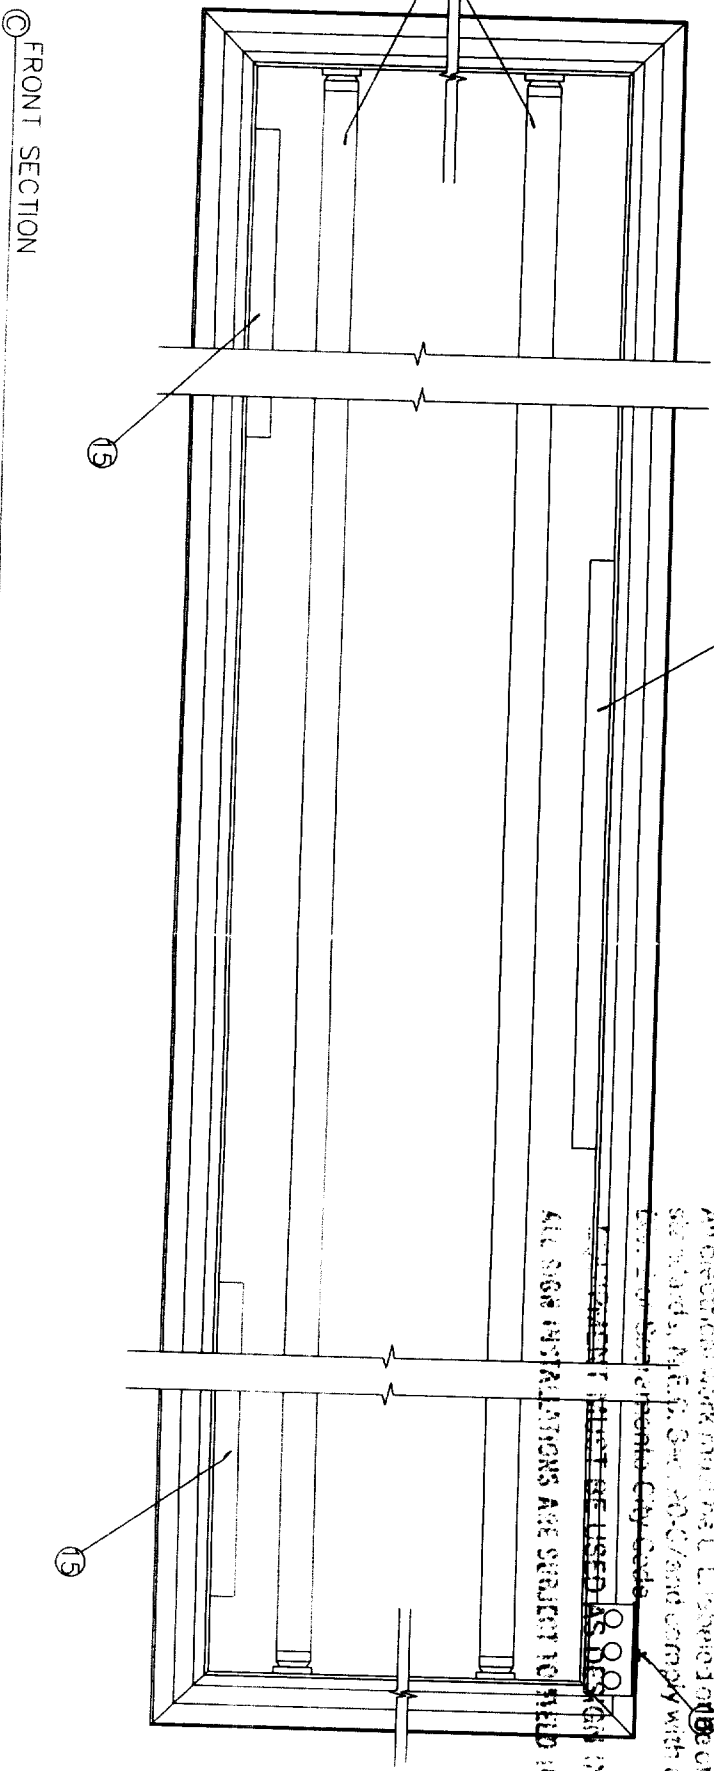

C FRONT SECTION

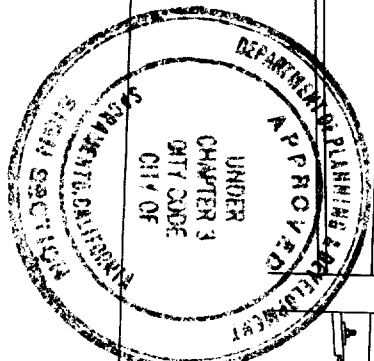

This set of plans and specifications kept on the job at all times and if alterations or changes are made to make any changes or alterations some without written permission of Sacramento Sign Section.

The approval of this plan and specification shall not be held to be a warranty or approval of any city ordinance or regulation.

All electrical work on this sign shall be done by a licensed electrician and shall conform to the City of San Francisco Electrical Code.

ALL SIGN INSTALLATIONS ARE SUBJECT TO FIELD INSPECTION BY THE CITY OF SAN FRANCISCO.

- NOTES:
1. 1/2" ROUTED ALUMINUM SIGN FACE. ROLL TO FORM RADIUS SHOWN. PAINT FINISH CHAMPAGNE METALLIC SEMI-GLOSS FINISH. FILLET WELD ON INTERIOR TO FILLER PIECE. NOTE: EXTEND SIGN FACE PAST FILLER EDGE. WELD THEN GRIND SMOOTH AND EVEN WITH FILLER EDGE FROM OUTSIDE. APPLY CONTINUOUS BEAD OF SILVER GRAUQUE CAULK TO INTERIOR AT ALL WELDED SEAMS.
 2. 1/2" ALUM. FILLER. BRAKE FORM AS SHOWN. PAINT FINISH CHAMPAGNE METALLIC. SEMI-GLOSS FINISH.
 3. 1/2" ALUM. PAN FORMING BACKING SHEET. PAINT FINISH ALL EXPOSED SURFACES CHAMPAGNE METALLIC. SEMI-GLOSS FINISH. PAINT INTERIOR SURFACE (AND ALL INTERIOR SURFACES) WHITE. GLOSS FINISH. TO HELP WITH LIGHT DISTRIBUTION.
 4. 7/8" CLEAR ACRYLIC PUSH THRU LETTERS AND GRAPHIC. ROUT BACK BACKGROUND .625" FROM FACE. ONCE ROUTED, CUT LETTERS AND SYMBOL OUT OF SHEET AND ATTACH SECOND SURFACE TO SIGN INDIVIDUALLY USING STRESS ON SIGN FACE.
 5. 1/2" ALUM. LETTERS AND SYMBOL. ONTO LETTER COUNTERS TO BE ADHERED BACK INTO STRUCTURAL SILICONE. FIRST SURFACE DECORATE BLUE FILM. FIRST SURFACE DECORATE SYMBOL STRIPES WITH 3M RED FILM. SECOND SURFACE DECORATE ENTIRE SHEET WITH 3M DIFFUSER FILM.
 6. 1/2" H.O. DAYLIGHT FLUORESCENT BULB(S). 8" O.C. VERTICAL OVERLAP AT CENTER AS RED TO PROVIDE EVEN ILLUMINATION WITHOUT HOT SPOTS OR SHADOWS.
 7. VERTICAL FACEWAY EXTRUSION WITH SNAP COVER ATTACH TO PAN-FORMED BACKING SHEET. PAINT FINISH WHITE. GLOSS FINISH.
 8. SECURE HINGED SIGN FACE WITH COUNTERSUNK FLAT HEAD STAINLESS STEEL SCREWS.
 9. STAINLESS STEEL PIANO HINGE CONTINUOUS ACROSS TOP.
 10. ATTACH SIGN TO EXISTING WALL WITH APPROPRIATE FASTENING SYSTEM AS REQUIRED.
 11. PROVIDE WEEP HOLES AS REQUIRED TO MEET U.L. SPECIFICATIONS.
 12. .063" ALUM. LIGHT BARRIERS TO MINIMIZE LIGHT LEAKS FROM WEEP HOLES.
 13. 1/2" ALUM. FORM AS SHOWN. PAINT FINISH CHAMPAGNE METALLIC. SEMI-GLOSS FINISH. WELD TO BACKING SHEET.
 14. PROVIDE SILICONE RUBBER GASKETS AT ALL CLOSURE SURFACES TO PREVENT LIGHT LEAKS. .063" THICKNESS.
 15. SUPPLY SUPPORT ROD TO HOLD HINGE FACE OPEN DURING MAINTENANCE.
 16. U.L. APPROVED EMERGENCY CUTOFF SWITCH.

GENERAL NOTES:

ALL PAINT TO BE TWO-PART POLYURETHANE CHAMPAGNE METALLIC. PAINT TO BE EITHER OR-NOBEL, BENTON, # MP 21314R 6295, OR NOBEL, BENTON, # MP 21314R 6295. MATTHEWS, # MP 10351R 6595, MATTHEWS BLUE # MP 21570R 6595, MATTHEWS WHITE # MP 21668R 6595. BLUE FILM TO BE 3M #4225. RED FILM TO BE #40-5962. DIFFUSER FILM TO BE 3M #3635-70 (VT-5964) PAINT INTERIORS OF ALL CABINET WHITE. SATIN FINISH. USE ONEYONS OF FAJER APPROVED PAINT PRODUCTS NOTE: COLOR FILM TO BE MATCHED IN 3M #3632 SERIES.

NOTE: FINAL SIZING FOR ALL STRUCTURAL MEMBERS (I.E. COLUMNS, MATCH PLATES, CONNECTION BOLTS, ANCHOR BOLTS, FOUNDATIONS, AND REINFORCEMENT) TO BE SIZED BY A LICENSED ENGINEER TO MEET OR EXCEED ALL APPLICABLE LOCAL, STATE, AND FEDERAL CODES.

NOTE: FABRICATOR IS RESPONSIBLE FOR THE PREVENTION OF ANY LIGHT LEAKS.

2-15-06
 The approval of all Electrical Work is subject to field inspections.




William Ayers Signs
 A Division of Ayers Corporation


Date	Project	Salesman	Drawing Number
Scale	Customer Approval		Sheet <input type="checkbox"/> Of <input type="checkbox"/>
Artist		Date	

This is an original unpublished drawing created by William Ayers Signs. It is submitted for your personal use in conjunction with a project being planned for you by William Ayers Signs, and shall not be reproduced, used by or disclosed to any firm or corporation for any purpose whatsoever without written permission.


SINGLE-FACE HORIZONTAL WALL SIGN (ILLUMINATED)

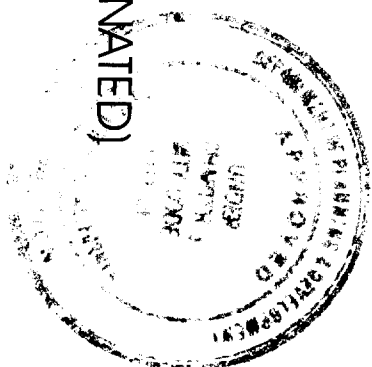

This set of plans and specifications is to be kept on the job and no part of it is to be made any copies or alterations and without written permission of the architect or engineer. The professional seal of the architect or engineer is to be placed on the drawings and specifications. All work shall be done in accordance with the specifications and drawings. The architect or engineer is not responsible for the construction of the sign.

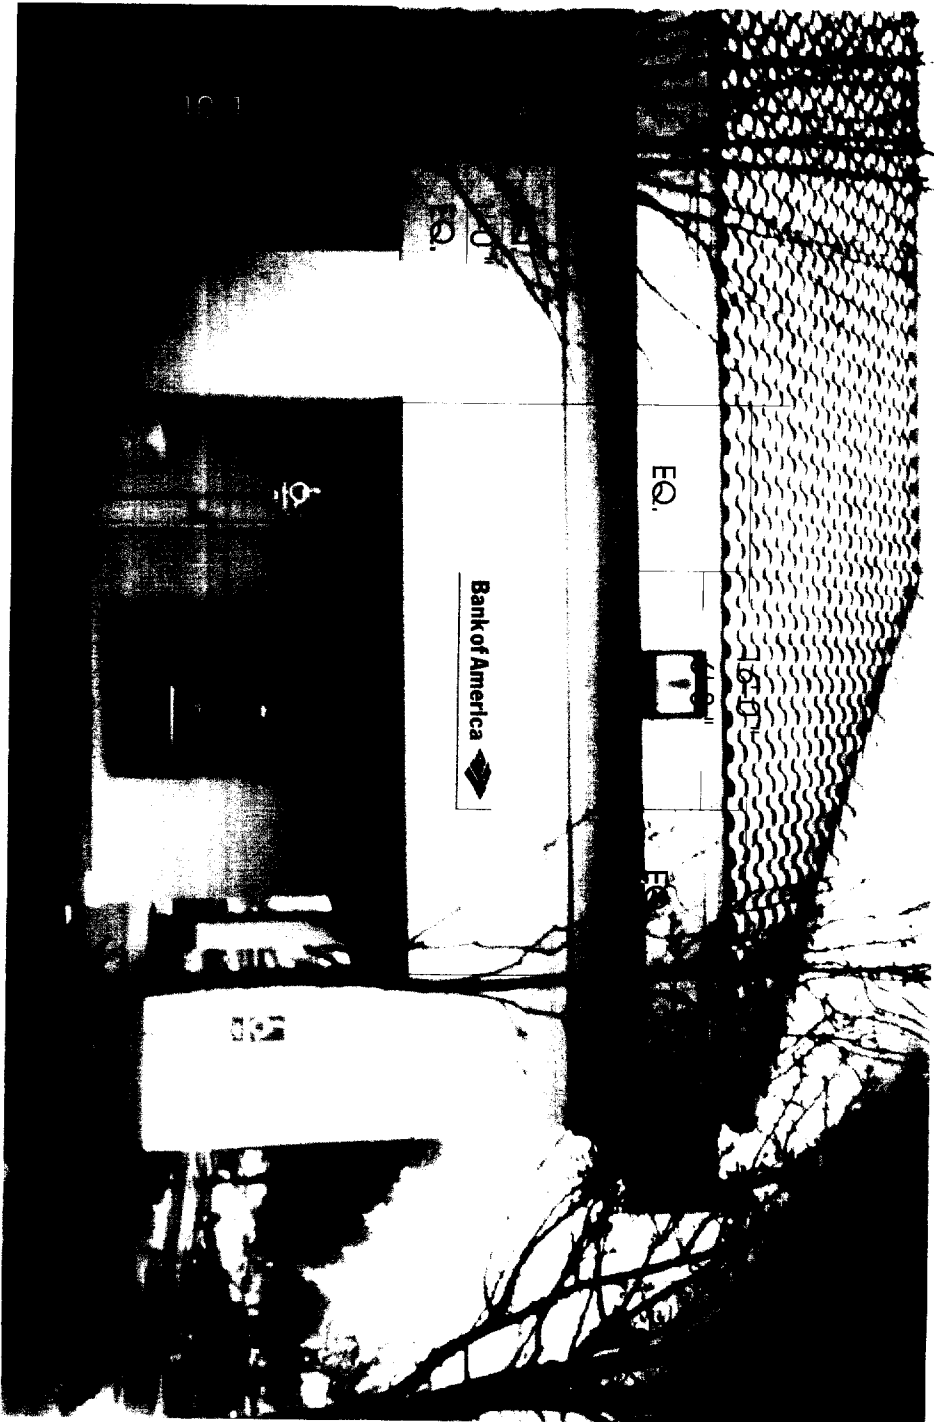

PARTIAL BUILDING ELEVATION-NORTH
3/16" SCALE

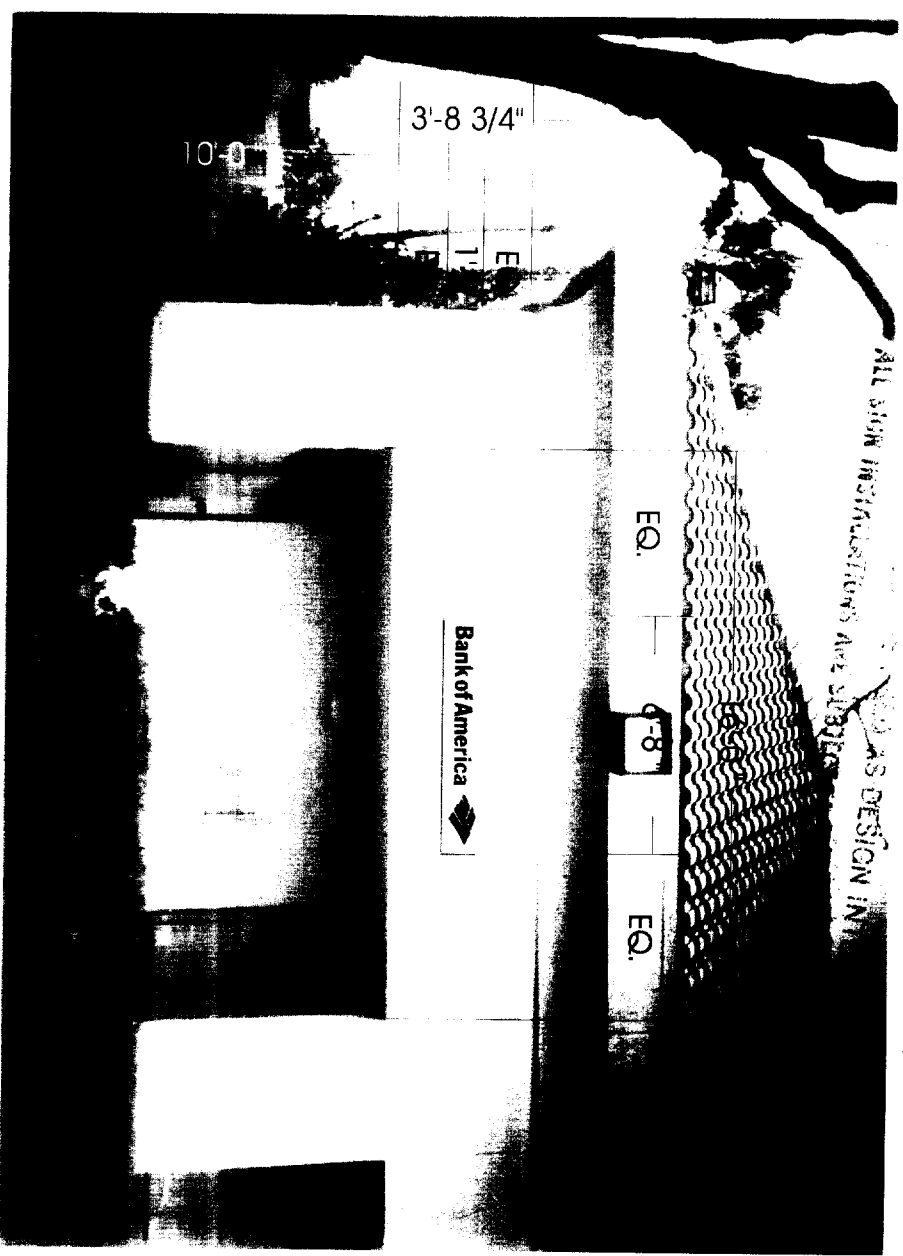

PARTIAL BUILDING ELEVATION-EAST
3/16" SCALE



William Ayers Signs

A Division of Ayers Corporation

Date 02-01-00
Scale 3/16"
Artist SAF

Project:
Rush River
7467 Rush River Drive
Sacramento, CA 95831

Salesman:
Customer Approval



Date

This is an original unpublished drawing created by William Ayers Signs, Inc. and submitted for your personal use in conjunction with a project being planned for you by William Ayers Signs, and shall not be reproduced, used by or disclosed to any firm or corporation for any purpose whatsoever without written permission.

Drawing Number
007857
Sheet 1 of 3

SITE PLAN

Bel Air Market

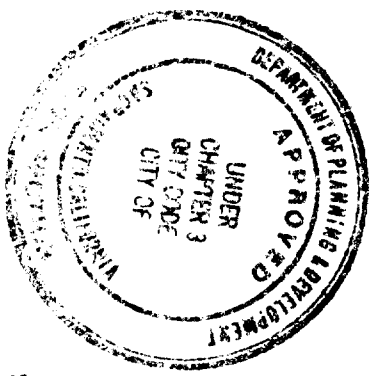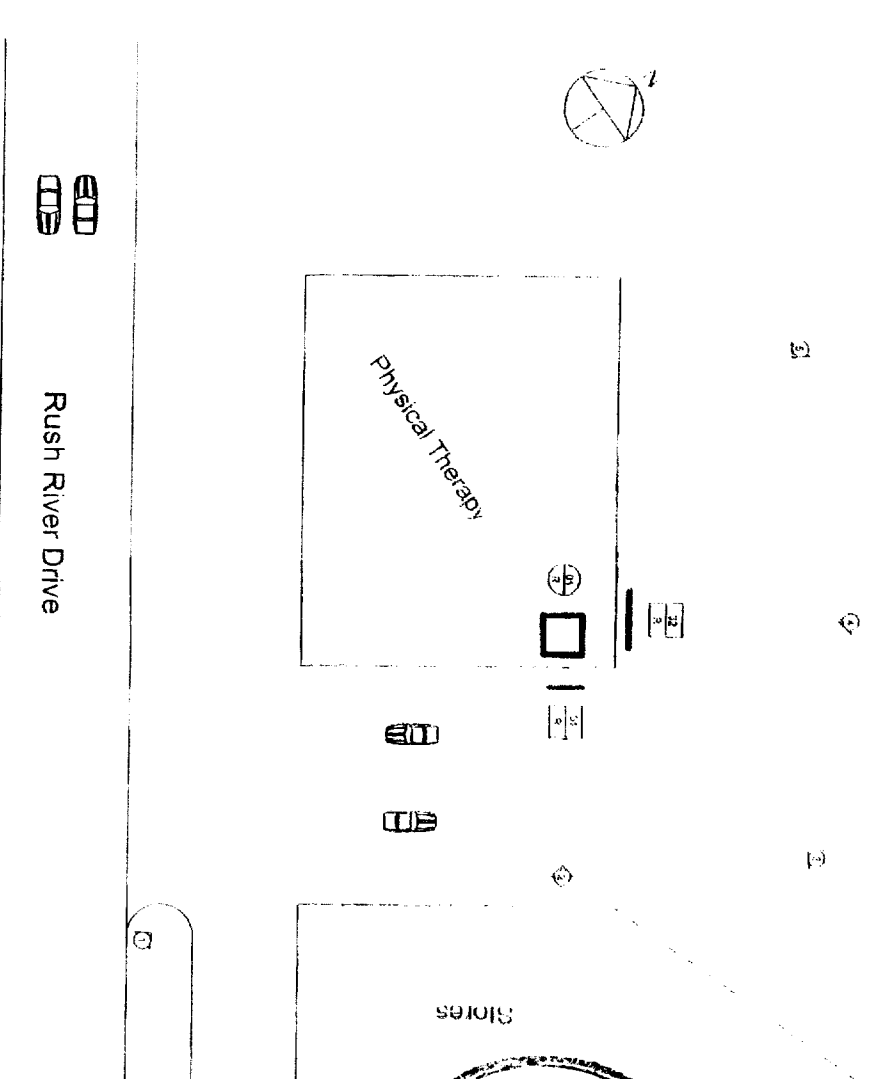

This set of plans and specifications must be kept on the job at all times and it is unlawful to make any changes or alterations from the same without written permission from the City of Sacramento Sign Section.
 The approval of this plan and specification shall not be held to permit or approve the violation of any City Ordinance or State Law.
 All other work must be in accordance with the provisions of the Department of Planning and Development and comply with Chapter 3, City Code.
ALL WORK AND MATERIALS ARE SUBJECT TO FIELD INSPECTIONS

- Action Codes:**
- C - Custom Replacement
 - L - Leave Existing Sign
 - N - New Sign
 - R - Remove and Replace
 - X - Remove Sign

- Key:**
- - Sign
 - - Directional
 - - ATM
 - ← - Traffic Flow
 - - Overview Photo Location

Example:

01 ← Sign Number
 R ← Action Code

Date	01-31-00	Project:	Rush River
Scale	NTS	7467 Rush River Drive	
Artist	SAF	Sacramento, CA 95831	


Salesman:		Customer Approval:	X
Date			

This is an original unpublished drawing created by William Ayers Signs. It is submitted for your personal use in conjunction with a project being planned for you by William Ayers Signs, and shall not be reproduced, used by or disclosed to any firm or corporation for any purpose whatsoever without written permission.

Drawing Number
 T007857


Sheet 2 of 3



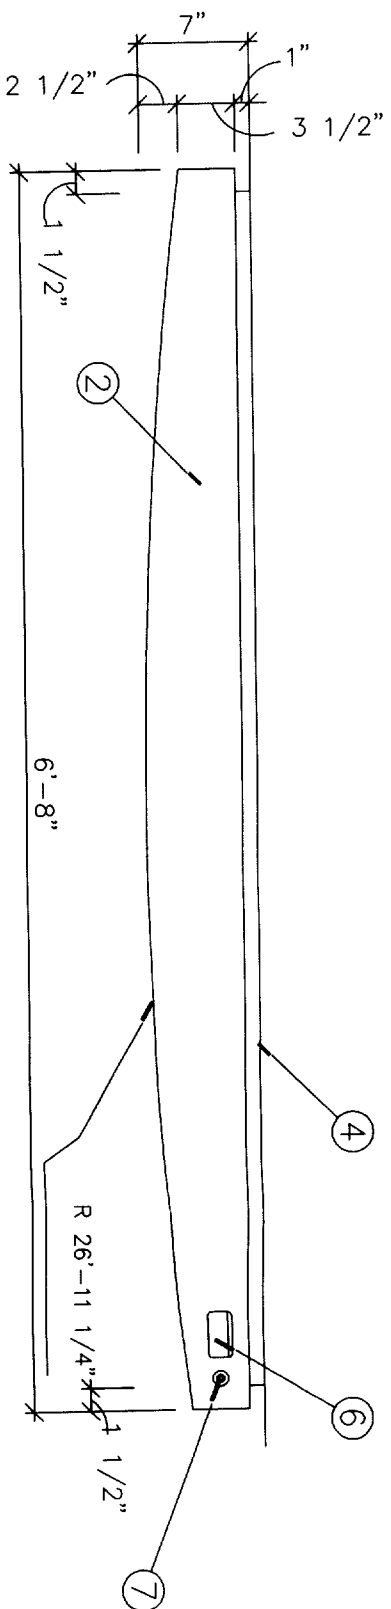



① TOP VIEW

SCALE: 1"=1'-0"

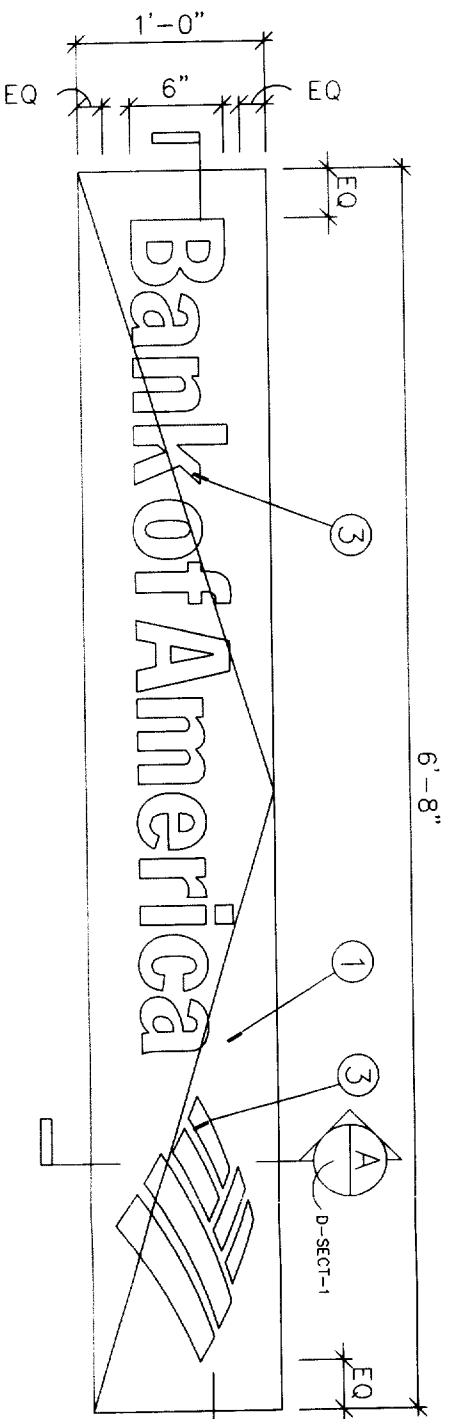

② D1 / ILLUMINATED HORIZONTAL WALL SIGN

SCALE: 1"=1'-0"

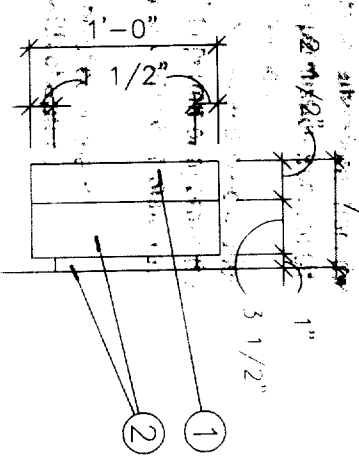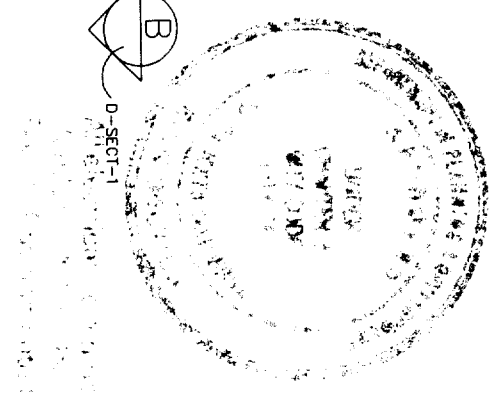

③ SIDE VIEW

SCALE: 1"=1'-0"

- NOTES:
1. .125" ROUTED ALUM. SIGN FACE. ROLL TO RADIUS SHOWN. PAINT FINISH CHAMPAGNE METALLIC. SEMI-GLOSS FINISH. WELD TO .125" ALUM. FILLER PIECES AT SIDES TOP AND BOTTOM.
 2. .125" ALUM. FILLER. FORM AS SHOWN. PAINT FINISH CHAMPAGNE METALLIC. SEMI-GLOSS FINISH.
 3. .75" CLEAR ACRYLIC PUSH THRU LETTERS. AND GRAPHIC. ROUT BACK BACKGROUND .625". FIRST SURFACE DECORATE LETTERS AND BLUE FIELD OF SYMBOL WITH BLUE FILM. FIRST SURFACE DECORATE "STRIPES" IN SYMBOL W/ RED FILM. USE ARTWORK SUPPLIED BY OWNER. SECOND SURFACE DECORATE ENTIRE SHEET WITH 3M DIFFUSER FILM #3635-70 WHITE.
 4. .125" ALUM. FORM AS SHOWN. PAINT FINISH CHAMPAGNE METALLIC. GLOSS FINISH.
 5. SUPPLY SUPPORT ROD TO HOLD HINGED FACE OPEN DURING MAINTNANCE.
 6. PLACE PRODUCT LABEL HERE. SEE SHEET PL-1 FOR DETAILS.
 7. U.L. APPROVED EMERGENCY CUTOFF SWITCH.

GENERAL NOTES:

ALL PAINT TO BE TWO-PART POLYURETHANE. CHAMPAGNE METALLIC. PAINT TO BE EITHER AKZO-NOBEL #BNK 250, MATTHEWS # MP 21314R 6295, OR DUPONT IMPRON # PENDING.
 MATTHEWS RED # MP 10351R 6595, MATTHEWS BLUE # MP 21670R 6595, MATTHEWS WHITE # MP 21668R 6595. BLUE FILM TO BE 3M #VO-8425. RED FILM TO BE #VO-5962. DIFFUSER FILM TO BE 3M #3635-70 (VT-5964) PAINT INTERIORS OF ALL CABINET WHITE. SATIN FINISH. USE ONLY MANUFACTURER APPROVED PAINT PRODUCTS.
 NOTE: COLOR FILM TO BE MATCHED IN 3M #3632 SERIES FILM.
 NOTE: FINAL SIZING FOR ALL STRUCTURAL MEMBERS (i.e. COLUMNS, MATCH PLATES, CONNECTION BOLTS, ANCHOR BOLTS, FOUNDATIONS, AND REINFORCEMENT) TO BE SIZED BY A LICENSED ENGINEER TO MEET OR EXCEED ALL APPLICABLE LOCAL, STATE, AND FEDERAL CODES.
 NOTE: FABRICATOR IS RESPONSIBLE FOR THE PREVENTION OF ANY LIGHT LEAKS.



A Division of Ayers Corporation

Date	02-01-00	Project:	Rush River 7467 Rush River Drive Sacramento, CA	Salesman:		This is an original unpublished drawing created by William Ayers Signs. It is submitted for your personal use in conjunction with a project being planned for you by William Ayers Signs, and shall not be reproduced, used by or disclosed to any firm or corporation for any purpose whatsoever without written permission.	Drawing Number	1007857
Scale	1"=1'	Artist	SAF	Customer Approval:	X		Date	Sheet