

To: George Doxas, Landscape Arch.
From: Kathy Gee, Metro Arts X5576

Please have comments from project team back to me by 12/29/94. Thanks.

GD - OK w/ project team 12/29/94

DRAFT

ART IN PUBLIC PLACES PROGRAM

CALL FOR ARTISTS

- PROJECT NAME:** North Laguna Creek Park
- LOCATION:** Center Parkway at Jacinto Road, Sacramento, California
- DESCRIPTION:** Artist will create site-specific artwork for the park (see Project)
- ART BUDGET:** \$20,000 for all materials, labor, and time involved in the design, fabrication, and installation of the artwork
- ELIGIBILITY:** Artists residing within one of the following counties are eligible to apply: Amador, Butte, El Dorado, Nevada, Placer, Sacramento, San Joaquin, Solano, Sutter, Yolo, and Yuba.
- DEADLINE FOR APPLICATION:** **FRIDAY, MARCH 17, 1995 - 5:00 P.M.**
Postmarks are not accepted.

THE PROJECT

The Sacramento Metropolitan Arts Commission is seeking an artist to create site-specific artwork for a park in the southwest area of Sacramento. Artwork may include, but is not limited to, treatment of pavement and seatwalls, or an interactive water sculpture using the park's sprinkler system. Materials must be durable and have low maintenance requirements. Artist will work with a project team consisting of a City landscape architect/project manager, landscape architect/planner, and a community representative in developing a design. Artist will also do research on the neighborhood: history, residents, and environment.

THE SITE

North Laguna Creek Park will be a triangular parcel of land situated at the intersection of Center Parkway and Jacinto Road (see Master Plan). Phase I of the construction project will include installation of turf, walkways, shade structure, play areas, playing fields, basketball courts, restrooms, and a pond. The park is adjacent to a wetland where a future nature interpretive area is planned. Possible themes to be addressed by the artwork could

include the cultural diversity of the neighborhood, and wetlands/wildlife/environmental preservation and conservation.

ARTIST SELECTION PROCESS

The panel will be comprised of three arts professionals and an advisory committee which will include City staff, landscape architect, and a community representative. The panel and advisory committee will review all eligible artists and materials submitted, and will select one artist for the commission. The Arts Commission reserves the right not to award the commission if an insufficient number of qualified applicants apply. The artist selection panel meetings are open to the public.


SCHEDULE

- MARCH 17, 1995 - Deadline for submission of application materials
MARCH 30, 1995 - Panel Meeting - Artist selected

For information, contact Kathy Gee, Program Assistant at (916) 264-5558.

NORTH LAGUNA CREEK PARK

MASTER PLAN
FOR
NORTH LAGUNA CREEK COMMUNITY
AND
CITY OF SACRAMENTO
OCTOBER 26, 1994

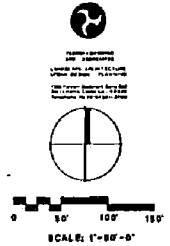

ENTRY PLAZA
W/ STRUCTURE, PICNIC TABLES,
ACCESS PAVING & TREE WELLS

PICNIC TABLES (177)

TOT LOT

TURF VOLLEY BALL

GAZEBO W/ PICNIC TABLES

PLAYGROUND

TURF AMPHITHEATER

WATERFRONT PROMENADE

POND

TENNIS COURTES

RESTROOM

BIKE RACK

SOCCER FIELD (160' X 280')

PARKING LOT (48 SPACES)

HORSHOES & SEATING AREA

PARKING LOT (92 SPACES)

COMMUNITY CENTER

SEATING PLAZA
W/ PICNIC TABLES, TRELLIS, TREE WELLS

BIKE RACK


BASEBALL (150')/MULTIPURPOSE FIELD

BASKETBALL

CONCRETE WALK (177)

MOUND (177)

ASPHALT PATH (177)

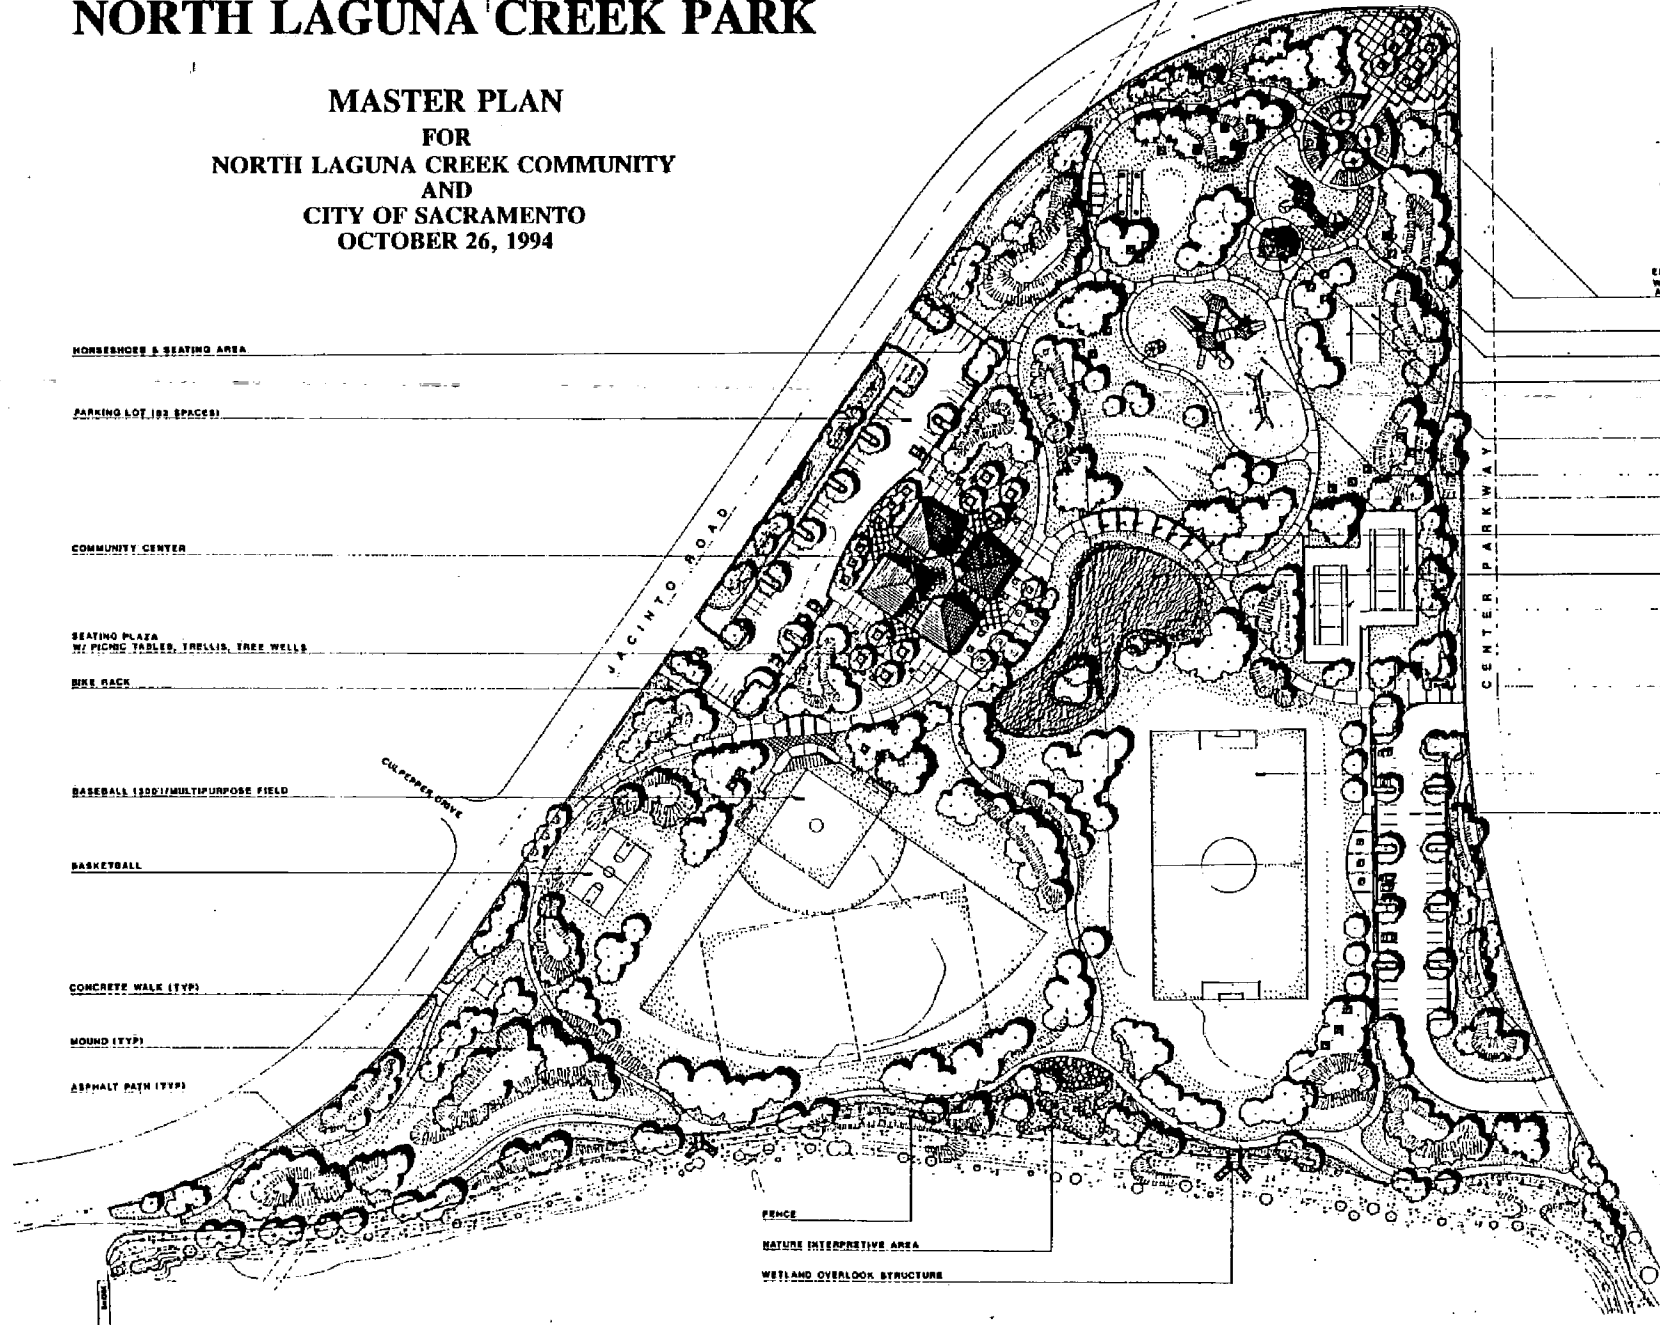

FENCE
NATURE INTERPRETIVE AREA
WETLAND OVERLOOK STRUCTURE