

CITY OF SACRAMENTO
1231 I Street, Sacramento, CA 95814

Permit No: 9905461
Insp Area: 3

Site Address: 4155 82ND ST SAC
Parcel No. 061-0071-023

Sub-Type: NCOM
Housing (Y/N): N

CONTRACTOR
CHAMPION CONTRACTORS
755 HELENA AV
SACRAMENTO CA 95815

OWNER
ANDREWS TERRANCE
8221 ALPINE AV STE C
SACTO CA 95826

ARCHITECT
LEO MCGLADE AND ASSOCIATES
3417 ARDEN WY #A
SACRAMENTO CA 95828

**Nature of Work: NEW WAREHOUSE DIST.CENTER.(RACKING NOT INCL.SEP PERMIT).
W 2 RESTROOMS/LIGHTING&.SITWORK INCL.**

CONSTRUCTION LENDING AGENCY : I hereby affirm under penalty of perjury that there is a construction lending agency for the performance of the work for which this permit is issued (Sec. 3097, Civ. C).

Lender's Name _____ Lender's Address _____

LICENSED CONTRACTORS DECLARATION: I hereby affirm under penalty of perjury that I am licensed under provisions of Chapter 9 (commencing with section 7000) of Division 3 of the Business and Professions Code and my license is in full force and effect.

X License Class B License Number 349826 Date 02/28/2001 Contractor Signature [Signature]

OWNER-BUILDER DECLARATION: I hereby affirm under penalty of perjury that I am exempt from the contractors License Law for the following reason (Sec. 7031.5, Business and Professions Code: any city or county which requires a permit to construct, alter, improve, demolish, or repair any structure, prior to its issuance, also requires the applicant for such permit to file a signed statement that he or she is licensed pursuant to the provisions of the Contractors License Law (Chapter 9 (commencing with Section 7000) of Division 8 of the Business and Professions Code) or that he or she is exempt therefrom and the basis for the alleged exemption. Any violation of Section 7031.5 by any applicant for a permit subjects the applicant to a civil penalty of not more than five hundred dollars (\$500.00).

I, _____, as a owner of the property, or my employees with wages as their sole compensation, will do the work, and the structure is not intended or offered for sale (Sec. 7044, Business and Professional Code: The Contractors License Law does not apply to an owner of property who builds or improves thereon, and who does such work himself or herself or through his/her own employees, provided that such improvements are not intended or offered for sale. If, however, the building or improvement is sold within one year of completion, the owner-builder will have the burden of proving that he/she did not build or improve for the purpose of sale.)

I, _____, as owner of the property, am exclusively contracting with licensed contractors to construct the project (Sec. 7044, Business and Professions Code). The Contractors License Law does not apply to an owner of property who builds or improves thereon, and who contracts for such projects with a contractor(s) licensed pursuant to the Contractors License Law).

I am exempt under Sec. _____ B & PC for this reason: _____

Date _____ Owner Signature _____

IN ISSUING THIS BUILDING PERMIT, the applicant represents, and the city relies on the representation of the applicant, that the applicant verified all measurements and locations shown on the application or accompanying drawings and that the improvement to be constructed does not violate any law or private agreement relating to permissible or prohibited locations for such improvements. This building permit does not authorize any illegal location of an improvement or the violation of any private agreement relating to location of improvements.

I certify that I have read this application and state that all information is correct. I agree to comply with all city and county ordinances and state laws relating to building construction and hereby authorize representative(s) of this city to enter upon the abovementioned property for inspection purposes.

X Date 10.5.99 Applicant/Agent Signature [Signature]

WORKER'S COMPENSATION DECLARATION: I hereby affirm under penalty of perjury one of the following declarations:

I have and will maintain a certificate of consent to self-insure for workers' compensation as provided for by Section 3700 of the Labor Code, for the performance of work for which the permit is issued.

→ I have and will maintain workers' compensation insurance, as required by Section 3700 of the Labor Code, for the performance of the work for which this permit is issued. My workers' compensation insurance carrier and policy number are:

Carrier FREEMONT INDEMNITY Policy Number WN99786501-01 Exp Date 01/31/2000 [Signature]

This section need not be completed if the permit is for \$100 or less) I certify that in the performance of the work for which this permit is issued, I shall not employ any person in any manner so as to become subject to the workers' compensation laws of California and agree that if I should become subject to the workers' compensation provisions of Section 3700 of the Labor Code, I shall forthwith comply with those provisions.

X Date 10.5.99 Applicant Signature [Signature]

WARNING: FAILURE TO SECURE WORKER'S COMPENSATION COVERAGE IS UNLAWFUL AND SHALL SUBJECT AN EMPLOYER TO CRIMINAL PENALTIES AND CIVIL FINES UP TO ONE HUNDRED THOUSAND DOLLARS (\$100,000) IN ADDITION TO THE COST OF COMPENSATION, DAMAGES AS PROVIDED FOR IN SECTION 3706 OF THE LABOR CODE, INTEREST AND ATTORNEY'S FEE.

THIS PERMIT SHALL EXPIRE BY LIMITATION IF WORK IS NOT COMMENCED WITHIN 180 DAYS.

City of Sacramento Water and Sewer Service Quotation

FY 98/99

Date:	20-Sep-99	Time:	09:03:04 AM	Building Permit No.:	Plan Check No.:	9905461
Address:	4155 82nd Street				Parcel no.:	061-0071-023
Description:	Warehouse distribution center					
Subdivision Map:	Kennedy Acres, 490				Water Page No.	95
Estimate by:	Dilley			Bldg. Insp. Reviewer:		
Engineering Firm:	West Engineers, Inc.					
Sewer Jurisdiction:	Regional San Dist 1					
Comment No. 1 1-1.5" domestic tap & meter (Street tap) Comment No. 2 1-8" fire service (Street tap) Comment No. 3 Comment No. 4						
TOTAL WATER DEV. FEES:				3,616.00 ✓	15.0 hrs x \$75 /hr =	1125.00
TOTAL SEWER DEV. FEES:				0.00	or \$300.00 (whichever is greater)	
					total on-site grading and drainage review fee:	1,125.00 ✓

Water Service Quotations

Main Size	Service Size	Description	Qty	Tap Fee/ea.	Meter Fee/ea.	Total Tap Cost	Dev. Fees
8"	1.5"	Tap & meter	1	1,650.00	500.00	2,150.00	3,616.00
8"	8"	Fire Service	1	2,945.00		2,945.00	
						0.00	
						0.00	
						0.00	
			1	Fire Hydrant:		0.00	
Total for Water:						5,095.00	
Acreage Charge:							0.00

Sewer Service Quotations

Main Size	Service Size	Description	Qty	St. (FT)	MH Fee/ea.	Tap Fee/ea.	Total Cost	Dev. Fees
							0.00	
							0.00	
							0.00	
							0.00	
							0.00	
Total for Sewer:							0.00	

Note: Total cost = Qty. x St/2 x Tap Fee + MH Fee

Water Main Construction Charge: 0.00
Total For Address: 5,095.00

Water development fees are based on the size of domestic service. total water development for commercial property includes a \$3,058.00 per acre charge in addition to the standard fee.

**IF SACRAMENTO
COMMERCIAL BUILDING PERMIT**

DUPLICATE

ACTIVITY # 99-05461 Insp. Area 3C

L
F
I
Sacramento, CA 95814 (916) 264-7619 FAX 264-1146

Applicant MUST complete ALL Unshaded areas

ADDRESS 4155 82nd STREET Suite -
PARCEL # 061-0071-023

CONTACT Name <u>Chuck Purinton</u> Address <u>1755 Helena Ave Suite C Sacto</u> Phone <u>925-3434</u> FAX <u>925-2126</u> ⁹⁵⁸¹⁵ E-mail _____		LICENSED CONTRACTOR Lic No. # <u>399826</u> Name <u>Champion Contractors Inc.</u> Address <u>1755 Helena Ave 'C' Sacto 95815</u> Phone <u>925-3434</u> FAX <u>925-2126</u> E-mail _____	
ARCHITECT/ENGINEER Name <u>Leo McGinley & Assoc.</u> Address <u>3417 Arden Way Suisun</u> Phone <u>438-8380</u> FAX _____ E-mail _____		OWNER Name <u>TERRY ANDREWS</u> Address <u>8221 Alpine Ave Sacto 95826</u> Phone <u>457-6572</u> FAX <u>457-0307</u> E-mail _____	

→ Will permittee have any employees on the jobsite? No Yes → INSURANCE CO: Fremont Indemnity Co
 → WORKER'S COMPENSATION POLICY # WN9986501-01 EXPIRATION DATE: 01/31/00

NATURE OF WORK IN DETAIL: Construct new 16,000 s.f. metal warehouse
w/ (2) Bathrooms, electrical & related site work.
RACKING 12 sep permit. sprink
STAGES OIL site work

OCCUPANT/TENANT: INTERIOR OIL VALUATION: \$ 252,000

FLOOD STATUS: <u>AR (41.7)</u>		S.C.A.T. <u>X1, X2,</u>							
JOB DESCRIPTION	<input checked="" type="checkbox"/> BLDG	<input type="checkbox"/> SHELL	<input type="checkbox"/> APT	<input type="checkbox"/> TI ()	<input type="checkbox"/> REM ()	<input type="checkbox"/> SW	<input type="checkbox"/> FIRE	<input type="checkbox"/> ADD	<input type="checkbox"/> OTH
INSPECTION DISCIPLINES		<input checked="" type="checkbox"/> BLDG	<input checked="" type="checkbox"/> MECH	<input checked="" type="checkbox"/> PLUMB	<input checked="" type="checkbox"/> ELEC	<input checked="" type="checkbox"/> SITE	<input checked="" type="checkbox"/> FIRE		
# Stories	1st flr Area	Total Area	Use Zone	Occp Group	Const type	Fire Req. Y/N	Fed Code	Vig. File	
		<u>16000</u>		<u>S43</u>	<u>TN</u>	SPR Y ALARM	<u>18</u>	[H]	[Quad]
<input checked="" type="checkbox"/> B	<input checked="" type="checkbox"/> L	<input checked="" type="checkbox"/> P	<input checked="" type="checkbox"/> M	<input checked="" type="checkbox"/> E	<input checked="" type="checkbox"/> F	<input checked="" type="checkbox"/> S	<input checked="" type="checkbox"/> D	<input checked="" type="checkbox"/> PW	<input checked="" type="checkbox"/> UTI

COMMENTS: FLOOD ZONE? waiting
WATER SUPPLY TEST OK
M/S/D sheets + quantities OK

REGIONAL SANITATION FEES? Yes No HEALTH DEPARTMENT? Yes No
 WATER FLOW TEST FOR NEW BUILDINGS OR ADDITIONS? Provided Faxed

COUNTY SANITATION DISTRICT NO. 1
 SACRAMENTO REGIONAL COUNTY SANITATION DISTRICT
SEWER IMPACT FEE *mt*
 PERMIT AND CALCULATION SHEET *9/15/99*

APPLICATION NO:	BLDG PERMIT NO: <i>City</i>
GENERAL INFORMATION	THIS PERMIT GOOD ONLY WHEN VALIDATED BY THE CASHIER
	- DEPT 26 \$26,778.00 - TRAN 398051 09/13/99 - RECEIPT 718598 C#1 \$26,778.00 <i>25/233</i> <i>9/15/99</i> THIS PERMIT TO CONNECT EXPIRES ONE YEAR FROM DATE OF ISSUANCE

FEE CALCULATION		BUILDING USE	
INSPECTION	<i>0</i>	RESIDENTIAL SF <input type="checkbox"/>	MF <input type="checkbox"/>
CSD-1	<i>4,366</i>	COMMERCIAL USE	UNITS
SRCSD	<i>22,157</i>	<i>16,000 sq. ft</i>	
CONSTRUCTION	<i>235</i>	<i>Warehouse</i>	
IN-LIEU		<i>1.69 net area paved</i>	
TOTAL FEE	<i>26,778</i>		

APN: *061-0071-023*

DESCRIPTION/SUBDIVISION _____ LOT: *2*

PROPERTY ADDRESS *4155 82nd St., #1*

OWNER *Interstate Oil*

MAILING ADDRESS *8221 Alpine Ave*

CITY-STATE-ZIP *Sac. Ca. 95826* PHONE *457-6572*

ADDITIONAL FEES MAY BE DUE IF CHANGES IN USE INCREASE SEWER IMPACT.

APPLICANT SIGNATURE *Shirley Quirk*

CONSOLIDATED UTILITY BILLING USE ONLY

ACCT _____ INPUT _____ START _____

RECEIPT

SACRAMENTO CITY UNIFIED SCHOOL DISTRICT

CERTIFICATION OF COMPLIANCE

SCHOOL DISTRICT DEVELOPMENT FEES

PROPERTY OWNER'S NAME	TERRY & LAURA ANDREWS		
OWNER'S ADDRESS	8221 ALPINE AVE. SAC, CA. 95826		
PROJECT ADDRESS	1155 1st St.		
PARCEL NUMBER	41-1071-022	LOT NUMBER	
SUBDIVISION NAME			
NUMBER OF UNITS			
APPLICANT'S SIGNATURE	<i>[Signature]</i>		
TITLE OF APPLICANT	AGENT/PENTONATOR		
DATE	9/13/99	TELEPHONE NUMBER	916-925-3434

PLAN IDENTIFICATION NUMBER	79-7104		
BUILDING TYPE (CHECK ONE)	<input type="checkbox"/> RESIDENTIAL <input type="checkbox"/> APARTMENT/CONDOMINIUM <input checked="" type="checkbox"/> COMMERCIAL/INDUSTRIAL		
SQUARE FEET OF CHARGEABLE BUILDING AREA	11,000 SF		
SIGNATURE	<i>[Signature]</i>		
TITLE	ALLEN TECH	DATE	7/10/99

DISTRICT CERTIFICATION NUMBER	10102		
EXEMPT	COMMENTS		
RESIDENTIAL / APARTMENT / ETC.	1	SQ. FT. X \$	= \$
COMMERCIAL / INDUSTRIAL	1	SQ. FT. X \$	= \$ 445
OTHER FEE	TYPE	SQ. FT. X \$	= \$
TOTAL FEES COLLECTED.....			\$ 445

This certification covers only the amount of square footage indicated above. Any additions or corrections to the square footage for this project will require an amendment to the Certificate of Compliance.

As the authorized school district official, I hereby certify that the requirements of Government Code Section 65995 and any other authorized requirements have been complied with by the above signed applicant.

SIGNATURE	<i>[Signature]</i>		
TITLE	ALLEN TECH	DATE	9/13/99

WATER SUPPLY TEST - DEPT. OF UTILITIES

1395 35TH AVENUE
SACRAMENTO, CA. 95822
PHONE: 916 / 264-1430
FAX: 916 / 264-1497

TEST NO: - 99-27	FILE NO: R99-0027
REQUEST DATE: 3-31-99	
COMPLETE DATE: 4-21-99	
ANALYSIS FEE: \$90	DATE PAID: 3-31-99
FIELD TEST FEE: \$300	DATE PAID: 3-31-99
PHONE NO: 925-3434	FAX NO: 925 2126
CELL PHONE NO: 539-8001	
COMPANY ADDRESS: 755 Helena Ave. Suite C	STREET ADDRESS OF TEST: 4155 82nd Street
PURPOSE OF TEST: Fire Safety Flow	ASSESSOR'S PARCEL NUMBER: 061-0071-023

The undersigned agree to the following items and conditions:

- (1) The street address shown above is correct.
- (2) Water supply data is developed from several sources of information which may include water supply test data, pipe network computer models, and continuous pressure recording stations. The design water supply data given below is to be used for design purposes.
- (3) Although the water supply data reported herein is believed to be accurate, the City makes no warranty, guaranty, certification or other representation of any kind that such data is accurate or correct, or that the pressures and/or flow rates reported herein can or will be maintained. The undersigned agrees that the City, its officers and employees shall not be liable for any damages of any kind resulting from the use of or reliance upon the water supply data reported herein by the undersigned or by any third party.
- (4) If the undersigned desires to witness the water supply test performed by the City, please check the box below:
 I want to witness this water supply test, which will be scheduled at the convenience of the Department of Utilities.
- (5) If the undersigned elects to hire a licensed engineer, at the undersigned's sole expense, to witness and certify the water supply test performed by the City, please check the box below:
 At my expense, I will arrange for a licensed engineer to witness and certify this water supply test, which will be scheduled at the convenience of the Department of Utilities.

Print Name: Chuck Turinton

Signature: *Chuck Turinton*

Date: 3/31/99

ENGINEERING REQUEST DATE: 4-16-99 DATE OF TEST: 4-21-99 TIME OF TEST: 9:00 AM

WATER MAIN SIZE: 8" TEST CONDUCTED BY: Colasanti Perrone, Talavera

	HYDRANT NO.	MAP PAGE	STATIC PRES. (PSI)	RESIDUAL PRES. (PSI)	PITOT PRES. (PSI)	OUTLET DIA (IN.)	COEFFICIENT		CALC. FLOW @ PRES. (G.P.M.)	FLOW @ 20 PSI (G.P.M.)
							C ₁	C ₂		
RESIDUAL	42	95	38	25						
FLOWED	43	95			12	4.5	0.90	0.13	1563	
FLOWED	41	95			10	4.5	0.90	0.13	1427	
FLOWED									2990	3564
FLOWED										

- THE WATER SUPPLY TEST DATA IS NOT TO BE USED FOR THE DESIGN OF DOMESTIC WATER SYSTEMS.
- (STATIC PRES. - RESIDUAL PRES.) / (STATIC PRES. + 20 PSI) IS LESS THAN 25%. THEREFORE, THESE RESULTS ARE ONLY VALID FOR FLOWS NOT EXCEEDING _____ G.P.M.

$$Q = 29.83 C_1 C_2 D^2 \sqrt{P_{pitot}}$$

$$Q_{20} = Q \left(\frac{P_s - 20}{P_s - P_r} \right)^{0.54}$$

	ACTUAL	DESIGN (U)
STATIC PRES.	38 PSI	38 PSI
RESIDUAL PRES.	25 PSI	25 PSI
TOTAL FLOW @ RESIDUAL PRES.	3000 GPM	3000 GPM
TOTAL FLOW @ 20 PSI	3600 GPM	3600 GPM

City of Sacramento Development Services Division Planning and Zoning Information Request

Project Address: 4155 82nd STREET

Assessor's Parcel Number: C61-0071-023

PREVIOUS USE N/A

Current Land Use: VACANT

Description of Request/Proposed Use: storage warehouse

IS THIS A CHANGE OF USE? Yes - New Dev.

Zoning Designation: M2S zoning

Prior Applications for Project Site(P#,Z#,DRPB#):
P87060-7m - App.
P85-440 " "
P.83-072 " "

Comments: SB - ok

25' setback. ok

rearward p ok

side ok

PL 1/100 16 plug ok

~~ok~~ if one space best needs to be relocated.

Are There Any Planning Issues?: (Circle One) YES NO

STAFF Site Plan Check Required? (Circle One) YES NO

FIELD INSPECTION REQUIRED (CIRCLE ONE) YES NO


Design Review/ Preservation Required?: (Circle One) YES NO

Planning Review by/Date: [Signature] 5/27/99

A list of items that must be reviewed by Planning is provided on the reverse side of this form.



City of SACRAMENTO
COPY

200'-0"

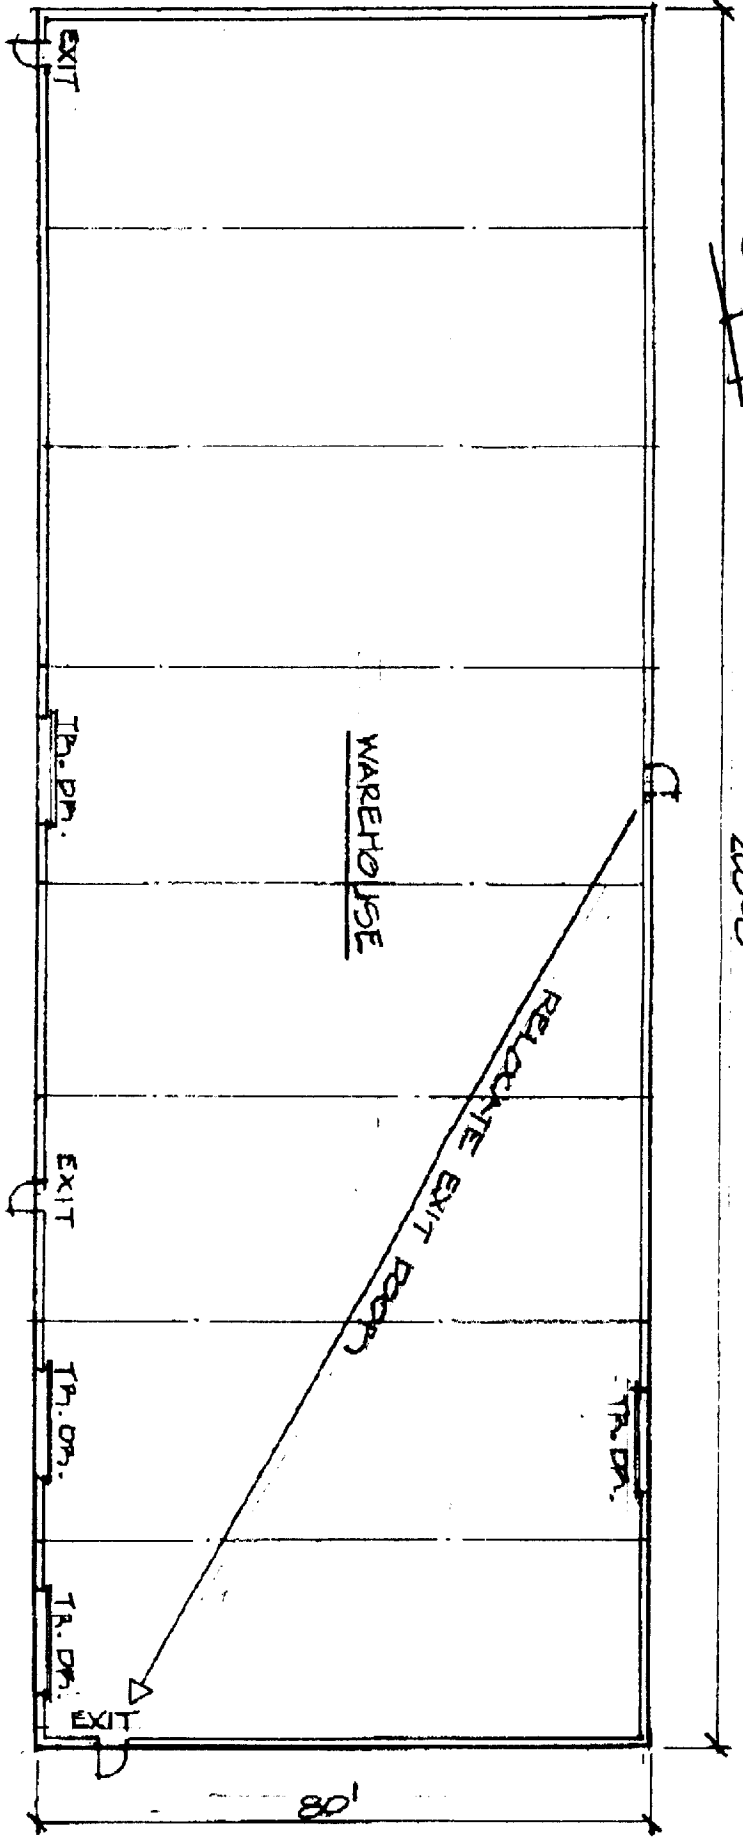

FLOOR PLAN

MAX. TRAVEL DISTANCE
TO EXITS = 280 FT.
PER. SEC. 1004.2.5.2.2

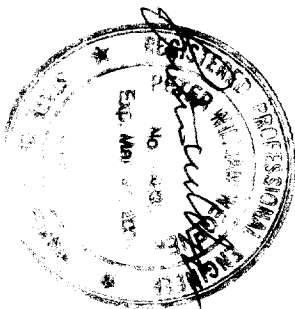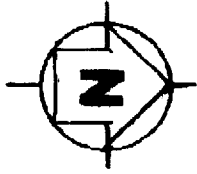

12/17/89



Leo McGlade & Associates, Inc.
3417 Arden Way Suite A Sacramento, CA 95825 (916) 488-8380

NEW BUILDING FOR

INTERSTATE OIL

4155 82nd STREET
SACRAMENTO, CALIFORNIA



CAPITOL ENGINEERING LABORATORIES, INC.

Materials Testing • Inspection • Crane Certification

HOWARD K. ANDERSON, SR., President
CHARLES L. FRIES, V.P.

Job - copy

File No. 5139
December 16, 1999

Mr. Terry Andrews
Interstate Oil
8221 Alpine Avenue
Sacramento CA 95826

Project: Interstate Oil (Permit# 9905461)
Subject: Special Inspection Final Report for High Strength Bolting

Dear Terry,

On October 28, 1999 we performed high strength bolting inspection at the above project. The bolts were checked for proper pretensioning. To the best of our knowledge the work was completed in accordance with project requirements.

Respectfully submitted,

CAPITOL ENGINEERING LABORATORIES, INC.

G. Barry Lotz, C.E.

cc: *Champion Contractors*

121699 861-hh

631 Commerce Drive • Roseville, CA 95678 • (916) 786-2488 • FAX (916) 786-9372

JOB REPORT

PAGE: _____

PROJECT NAME: INTERSTATE OIL

FILE NO. 5139

INSPECTOR: Kennerl Goin

DATE: 10-28-99

PERSONS CONTACTED: CHAMPION CONST. CREW

PERMIT #: 9905461

REFERENCE DOCUMENTS: DWG

WEATHER: CLEARING

SERVICE PROVIDED: CONCRETE (INSP/SAMPLE ONLY/PU) MASONRY WELDING (SHOP/FIELD) SOILS

OTHER HS FOOT TORQUING

TORQUE TESTED 25%+ of 5/8" Bolts to 215lb,
AND 25%+ of 3/4" Bolts to 355 lbs with
NO FAILURES.

COMPLIANCE OF WORK: _____

ATTACHMENTS: _____

EQUIPMENT/SUPPLIES USED: _____

NEXT VISIT: _____

START TIME: 615 ARRIVED JOB: 650 LEFT JOB: 800/915 OFFICE USE ONLY:

REGULAR TIME: 3 CT: _____ MILES: 40 BILLABLE RT: _____

REMARKS: _____ BILLABLE CT: _____

REVIEWED BY: _____ BILLABLE MILES: _____



CITY OF SACRAMENTO
DEVELOPMENT SERVICES DIVISION
1231 I STREET, ROOM 200, SACRAMENTO, CA 95814

Prior to issuance of a permit, the applicant shall complete Part I of this form. Part II and Part III shall be completed by the project Architect/Engineer and the Development Services Department as a part of the plan review process. Before permit issuance all parties must sign this agreement. Please note that failure to comply with special inspection requirements could be expensive in terms of retrofit design and construction as well as delays in the project.

PART I - SPECIAL INSPECTION AND TESTING AGREEMENT

PROJECT NAME Interstate O.L.
PROJECT ADDRESS 455 82nd Ave, Sacto, CA
PLAN REVIEW NUMBER 99-05461
PERMIT NUMBER _____
OWNER'S NAME TERRY ANDREWS
OWNER'S ADDRESS 2221 Alpine Ave Sacto
OWNER'S REPRESENTATIVE Chuck Thornton PHONE NUMBER (916) 925-3434
TESTING/INSPECTION FIRM(S) Capitol Engineering Lab ITEMS 786-2488

CONTACT PERSON: Barry Lotz

CONTACT PERSON: _____

PART II - SPECIAL INSPECTION AND TESTING AGREEMENT - INSPECTION REQUIRED

In accordance with Chapter 17 Section 1701 of the UBC, as adopted by this jurisdiction, SPECIAL INSPECTION is required as noted below

PRECONSTRUCTION MEETING () REQUIRED () WAVED

CODE SECTION	TYPE OF WORK	CONTINUOUS	PERIODIC
1701.5.1	CONCRETE		
1701.5.2	BOLTS INSTALLED IN CONCRETE		
1701.5.3	SPECIAL MOMENT - RESISTING CONCRETE FRAME		
1701.5.4	REINFORCING STEEL AND PRESTRESSING STEEL TENDONS		
1701.5	STRUCTURE WELDING		
1701.5.1	GENERAL		
	FIELD STRUCTURAL WELDING		
	SHOP STRUCTURAL WELDING (REQUIRING SPECIAL INSPECTION)		
1701.5.2	SPECIAL MOMENT - RESISTING STEEL FRAMES		
1701.5.3	WELDING OF REINFORCING STEEL		
1701.5.6	HIGH STRENGTH BOLTING		X
1701.5.7	STRUCTURAL MASONRY		
1701.5.8	REINFORCED GYPSUM CONCRETE		
1701.5.9	INSULATING CONCRETE FILL		
1701.5.10	SPRAY APPLIED FIREPROOFING		
1701.5.11	PILING, DRILLED PIERS AND CAISSONS		
1701.5.12	SHOTCRETE		
1701.5.13	SPECIAL GRADING, EXCAVATION & FILLING		
1701.5.14	SMOKE CONTROL SYSTEM		
1701.5.15	SPECIAL CASES		
1702	STRUCTURAL OBSERVATION PER SECTION 307 REQUIRED: () YES () NO		
SCC 8.26.1004	FLOOD PROOFING INSPECTION & CERTIFICATION		

OTHER:

SPECIAL INSTRUCTIONS:

CITY OF SACRAMENTO
 BUILDING INSPECTION DIVISION
 APPLICATION FOR BUILDING PERMIT - HAZARDOUS MATERIAL SURVEY

As Required by Assembly Bill #3205 - A Building Permit Cannot be Approved Without This Completed Form

1 Business Name: Interstate Oil Phone: _____
 Site Address: 4155 82nd Ave Sacto Ca 95651 Suite: _____
(Street) (Zip)
 Business Owner/Representative: Chuck Purinton Phone: 925-3434
 Nature of Business: Warehouse storage
 Property Owner: Tony Andrews Phone: _____
 Address: 8201 Alpine CA Suite: _____
(Street) (City) (State) (Zip)

2. Are you developing an undetermined tenant space? Yes ___ No Is this permit for a shell building? Yes ___ No ___
- Notify lessee of the responsibility to coordinate with the Fire Department regarding the use and handling of hazardous materials.
3. Does/Will your business generate hazardous waste? Yes ___ No
4. Does/Will your business handle, store or transport any solid, liquid, or gaseous chemicals? Yes No ___

CONSULT THE EPA CHEMICAL LIST LOCATED AT THE BUILDING DIVISION COUNTER FOR HAZARDOUS OR ACUTELY HAZARDOUS MATERIALS TO COMPLETE THE FOLLOWING QUESTIONS.

- If you answered "YES" to questions #3 and/or #4 above, continue on to questions 5 - 8.
5. Do you handle, store, or transport 55 gallons, 500 pounds, or 200 cubic feet (at Standard Temperature or Pressure) of a product or formulation containing hazardous materials at any one time? Yes ___ No
6. Do you handle, store or transport any amount of acutely hazardous materials? Yes ___ No
7. Is/Will your business be located within 1,000 feet of a school? Yes ___ No
- If you answered "yes" to questions #6 and/or #7, complete the RMPP informational sheet.
8. Is/Will your business be located within 1,000 feet of a hospital, and/or long-term healthcare facility? Yes ___ No

IF YOU ANSWERED "YES" TO QUESTION #3 AND/OR #4, PLEASE CONTACT THE CITY OF SACRAMENTO FIRE DEPARTMENT LOCATED AT 1231 I STREET, SUITE 401, SACRAMENTO, CA OR CALL 449-5416.

Prior to issuance of a certificate of occupancy, each business owner(s) shall contact the City of Sacramento Fire Department and comply with the Health and Safety Code regarding the use and handling of hazardous materials.

PENALTY: Any business that violates Section 25531-25541 of the Health and Safety Code shall be civilly liable to the administering agency in an amount of not more than two thousand dollars (\$2,000) for each day in which the violation occurs. If the violation results in, or significantly contributes to, an emergency, including a fire, the business shall also be assessed the full cost of the city emergency response, as well as the cost of cleaning up and disposing of the hazardous materials. Additional liability and punishment may be assessed for knowing a violation after reasonable notice of the violation.

Applicant's Name: Chuck Purinton
(Print)
Chuck Purinton 10-5-99
(Signature) (Date)

BID Use Only: Plan Ck# _____	Permit # <u>9905461</u>
OK to issue prmt? Y <u>10-5-99</u> F.D. Appr Req'd? Yes <input checked="" type="checkbox"/>	<small>init date</small>
Hold on Certificate of Occupancy? Yes <input checked="" type="checkbox"/> No <input type="checkbox"/>	
Fire Dept. Use Only:	
OK to issue permit? init _____ date _____	
OK to issue Certificate of Occupancy? init _____ date _____	

