


PROJECT: PROPOSED CONSTRUCTION OF TIMBERWALK APARTMENTS
 SCALE: NOTED
 SHEET NO. 101
 DRAWN BY: RAN
 ALL RIGHTS RESERVED
 DATE: 5/11/2011
 KEY:

MAIN ID SIGN ELEVATION & PLAN VIEW
 THE MOUNTMENT SIGN (3) IS AN UNMOUNTED PRODUCT PLANNED TO BE ON
 CONCRETE PLANK BASE

N.T.S.

END VIEW
 N.T.S.

002609

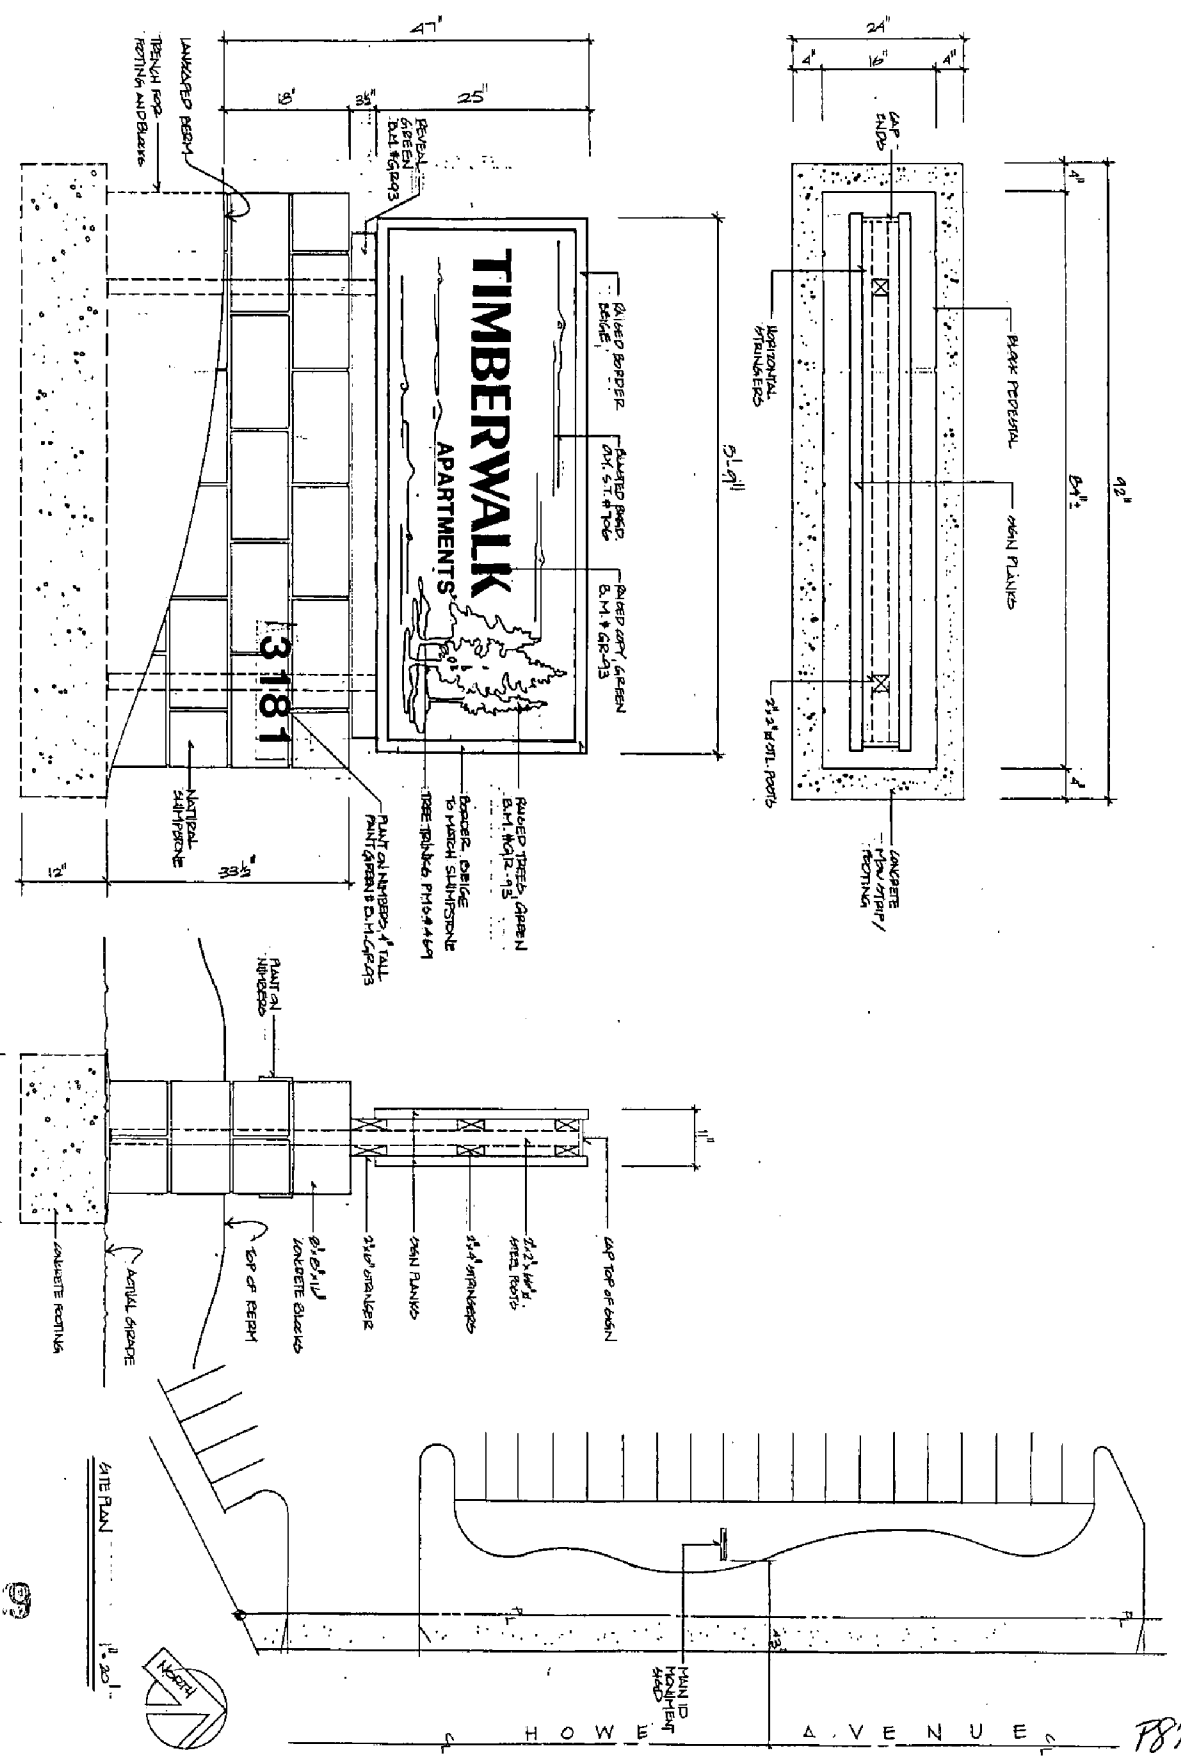

F87-422