



CITY OF SACRAMENTO

DEPARTMENT OF PUBLIC WORKS

ENGINEERING DIVISION

THOMAS M. FINLEY
Engineering Division Manager

June 17, 1986

City Council
Sacramento, California

CITY MANAGER'S OFFICE
RECEIVED
JUN 11 1986

Honorable Members In Session:

SUBJECT: Revocable Encroachment Permit - 5601 Folsom Boulevard

SUMMARY

Evelyn Talini has applied for a Revocable Encroachment Permit for the purpose of erecting a commercial advertising sign in an existing parking area.

The Director of Public Works recommends that the Permit be granted.

BACKGROUND

This request consists of an area approximately 19 feet long by six feet wide, 14 feet north of the Folsom Boulevard curb line and 116 feet east of the 56th Street sidewalk.

RECOMMENDATION

The Director of Public Works recommends that the attached resolution be passed granting a Revocable Encroachment Permit to Evelyn Talini in the area and for the purpose outlined above.

Respectfully submitted,

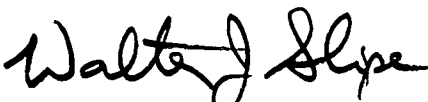

THOMAS M. FINLEY

APPROVED
BY THE CITY COUNCIL


JUN 17 1986

OFFICE OF THE
CITY CLERK

Recommendation Approved:


WALTER J. SLUPE
City Manager

Approved:


MELVIN H. JOHNSON
Director of Public Works

LJ:vr
LJ123Cd3
06.0686

June 17, 1986
District No. 3

Attachment

11

RESOLUTION NO. 86-445

ADOPTED BY THE SACRAMENTO CITY COUNCIL ON DATE OF

RESOLUTION GRANTING REVOCABLE ENCROACHMENT PERMIT TO:

Evelyn Talini

BE IT RESOLVED BY THE COUNCIL OF THE CITY OF SACRAMENTO:

That a Revocable Encroachment Permit for the purpose of erecting a commercial advertising sign in an existing parking area is hereby granted to Evelyn Talini, whose address is as follows 1034 48th Street.

This encroachment is described as follows:

An advertising sign for the existing business on Folsom Boulevard. The sign will be roughly in line with other similar signs in the immediate vicinity. The sign will be eight (8) feet wide and seven (7) feet high. The bottom of the sign will be ten (10) feet above ground, supported on two steel posts.

This permit is granted subject to the "General Provisions - Revocable Encroachment Permit", which were adopted by the City Council in Resolution No. 81-845 dated November 17, 1981, and the hereinafter specified special conditions, if any. This permit shall be effective only after the applicant files with the Risk Management and Insurance Division of the City of Sacramento, the insurance certificates required by the General Provisions.

SPECIAL CONDITIONS

1. The sign must be no less than five (5) feet from the side property line.
2. The applicant must secure permits from the City Building Inspector.

APPROVED
BY THE CITY COUNCIL

JUN 17 1986

OFFICE OF THE
CITY CLERK

- 11
3. The applicant is encouraged to remove the existing billboard.
 4. The contractor must call USA before digging.

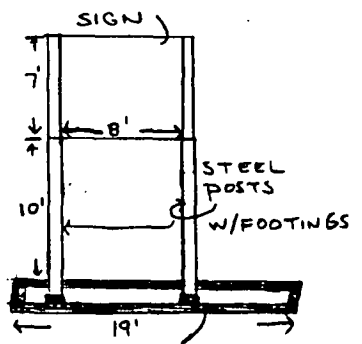
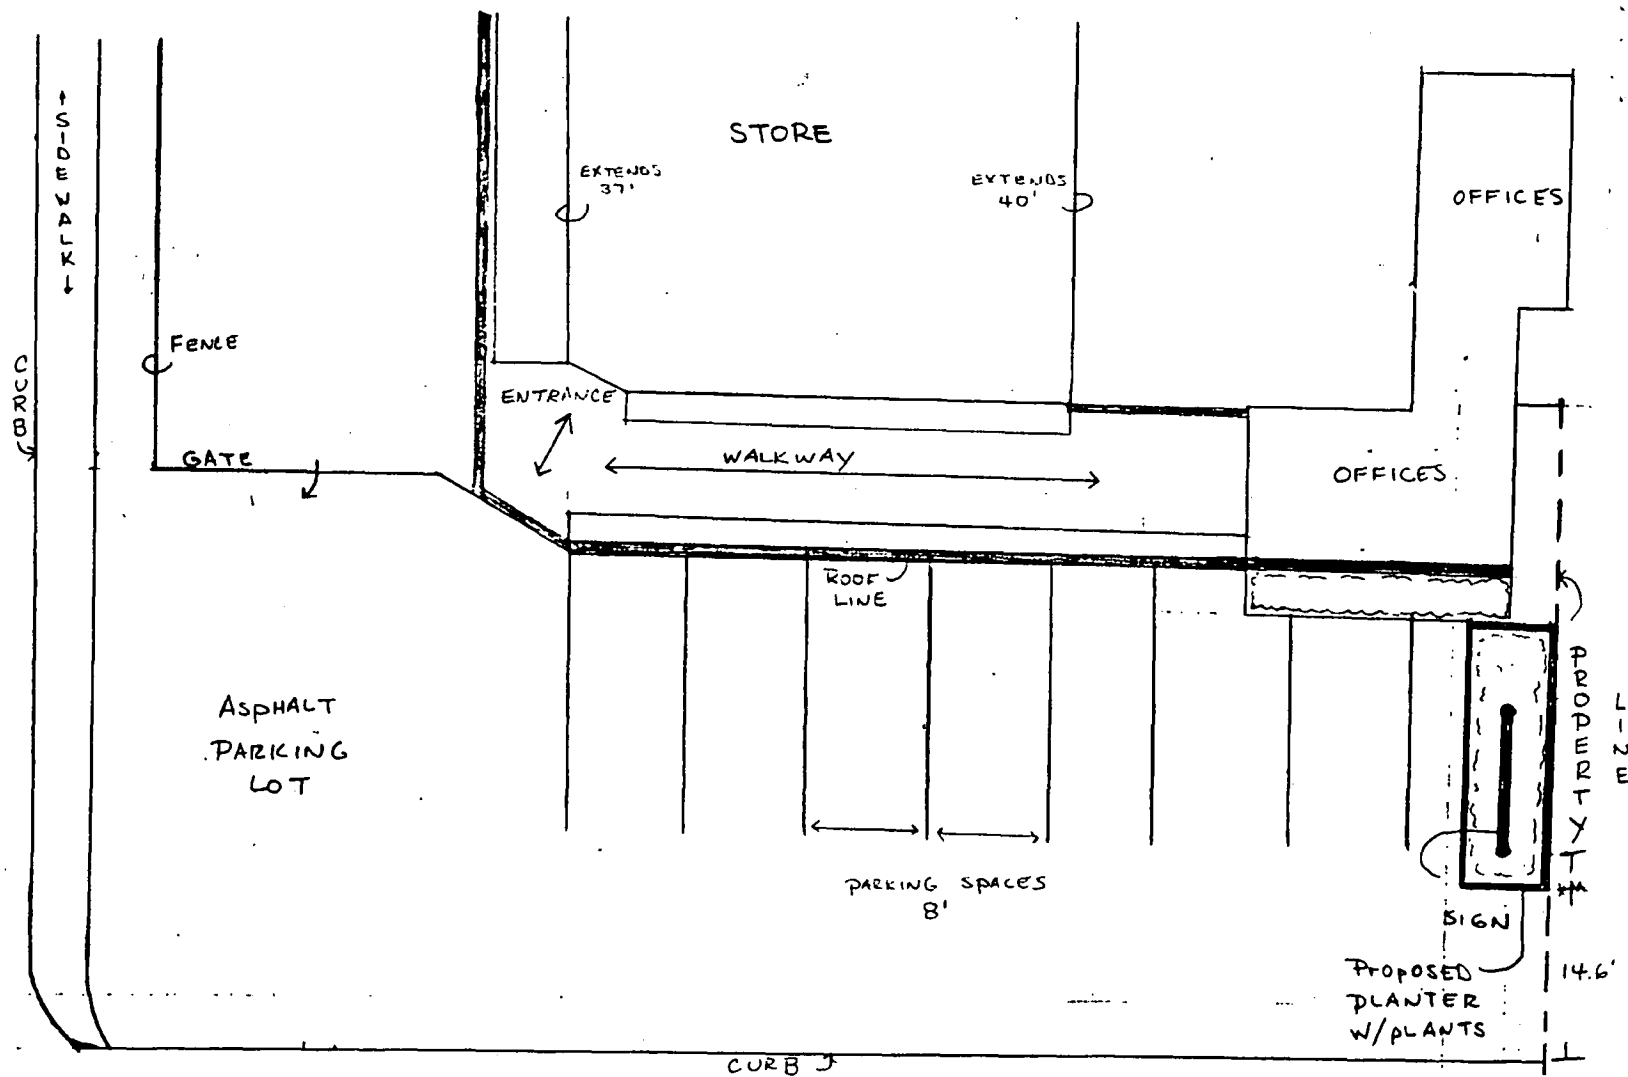
MAYOR

ATTEST:

CITY CLERK

↑ N
 PIETRO TALINI NURSERY
 5601 FOLSOM BLVD.
 SACRAMENTO, CA, 95819
 PROPOSED ADDITION: SIGN AND PLANTER
 SCALE 1" = 8'
 2-27-86
 DRAWN BY: R. K. KAYASHI

(REDUCED DRAWING)
 1/2 SIZE



← FOLSOM BLVD. →

June 19, 1986

Evelyn Talini
1034 48th Street
Sacramento, CA 95819

Dear Ms. Talini:

On June 17, 1986, the Sacramento City Council adopted a resolution granting the following Revocable Encroachment Permit in accordance with "General Provisions - Revocable Encroachment Permit," adopted by Council Resolution 81-845 as amended.

The permit is for the purpose of erecting a commercial advertising sign in the existing parking area located at 5601 Folsom Boulevard.

This permit shall be effective only after you file with the Risk Management and Insurance Division of the City of Sacramento, **5730 24th Street, Bldg. 3A, Sacramento, CA 95822**, the insurance certificates required by the General Provisions.

Enclosed, for your records, is a copy of the resolution granting the permit, and Council Resolution 81-845, as amended.

Sincerely,

JANICE BEAMAN
Deputy City Clerk

JB/lw/11

Enclosures (2)

cc: Risk Management