

CITY OF SACRAMENTO
1231 I Street, Sacramento, CA 95814

Permit No: 9910653
Insp Area: 1

Site Address: 5770 CARLSON DR SAC
Parcel No: 005-0221-007

Sub-Type: COM
Housing (Y/N): N

CONTRACTOR
COASTAL PACIFIC INC
3545 ALHAMBRA AV
MARTINEZ CA 94553

OWNER
FREEMONT PRES CHURCH OF SAC
5770 CARLSON DR
SAC CA 95819

ARCHITECT

Nature of Work: HOOD FIRE SUPPRESSION SYSTEM

CONSTRUCTION LENDING AGENCY: I hereby affirm under penalty of perjury that there is a construction lending agency for the performance of the work for which this permit is issued (Sec 3097, Civ. C).

Lender's Name _____ Lender's Address _____

LICENSED CONTRACTORS DECLARATION: I hereby affirm under penalty of perjury that I am licensed under provisions of Chapter 9 (commencing with section 7000) of Division 3 of the Business and Professions Code and my license is in full force and effect.

License Class C-16B License Number 738859 Date _____ Contractor Signature _____

OWNER-BUILDER DECLARATION: I hereby affirm under penalty of perjury that I am exempt from the contractors License Law for the following reason (Sec. 7031.5, Business and Professions Code; any city or county which requires a permit to construct, alter, improve, demolish, or repair any structure, prior to its issuance, also requires the applicant for such permit to file a signed statement that he or she is licensed pursuant to the provisions of the Contractors License Law (Chapter 9 (commencing with Section 7000) of Division 8 of the Business and Professions Code) or that he or she is exempt therefrom and the basis for the alleged exemption. Any violation of Section 7031.5 by any applicant for a permit subjects the applicant to a civil penalty of not more than five hundred dollars (\$500.00):

I, as a owner of the property, or my employees with wages as their sole compensation, will do the work, and the structure is not intended or offered for sale (Sec. 7044, Business and Professional Code: The Contractors License Law does not apply to an owner of property who builds or improves thereon, and who does such work himself or herself or through his/her own employees, provided that such improvements are not intended or offered for sale. If, however, the building or improvement is sold within one year of completion, the owner-builder will have the burden of proving that he/she did not build or improve for the purpose of sale.)

I, as owner of the property, am exclusively contracting with licensed contractors to construct the project (Sec. 7044, Business and Professions Code). The Contractors License Law does not apply to an owner of property who builds or improves thereon, and who contracts for such projects with a contractor(s) licensed pursuant to the Contractors License Law).

I am exempt under Sec. _____ B & PC for this reason: _____

Date _____ Owner Signature _____

IN ISSUING THIS BUILDING PERMIT, the applicant represents, and the city relies on the representation of the applicant, that the applicant verified all measurements and locations shown on the application or accompanying drawings and that the improvement to be constructed does not violate any law or private agreement relating to permissible or prohibited locations for such improvements. This building permit does not authorize any illegal location of any improvement or the violation of any private agreement relating to location of improvements.

I certify that I have read this application and state that all information is correct. I agree to comply with all city and county ordinances and state laws relating to building construction and hereby authorize representative(s) of this city to enter upon the abovementioned property for inspection purposes.

Date 9/2/99 Applicant/Agent Signature _____

WORKER'S COMPENSATION DECLARATION: I hereby affirm under penalty of perjury one of the following declarations:
I have and will maintain a certificate of consent to self-insure for workers' compensation as provided for by Section 3700 of the Labor Code, for the performance of work for which the permit is issued.

I have and will maintain workers' compensation insurance, as required by Section 3700 of the Labor Code, for the performance of the work for which this permit is issued. My workers' compensation insurance carrier and policy number are:


Carrier no employees Policy Number _____ Exp Date _____

(This section need not be completed if the permit is for \$100 or less) I certify that in the performance of the work for which this permit is issued, I shall not employ any person in any manner so as to become subject to the workers' compensation laws of California and agree that if I should become subject to the workers' compensation provisions of Section 3700 of the Labor Code, I shall forthwith comply with those provisions.

Date 9/2/99 Applicant Signature _____


WARNING - FAILURE TO SECURE WORKER'S COMPENSATION COVERAGE IS UNLAWFUL AND SHALL SUBJECT AN EMPLOYER TO CRIMINAL PENALTIES AND CIVIL FINES UP TO ONE HUNDRED THOUSAND DOLLARS (\$100,000) IN ADDITION TO THE COST OF COMPENSATION, DAMAGES AS PROVIDED FOR IN SECTION 3706 OF THE LABOR CODE, INTEREST AND ATTORNEY'S FEE.

THIS PERMIT SHALL EXPIRE BY LIMITATION IF WORK IS NOT COMMENCED WITHIN 180 DAYS.

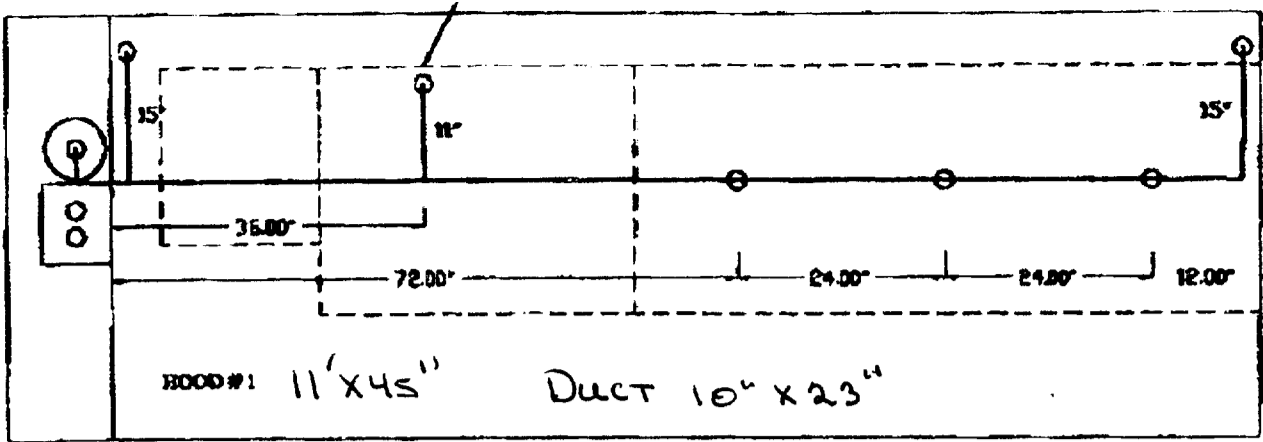

LOW CEILING KEEP PIPING TIGHT TO HOOD

Duct to Roof 6' +/-
No Additional protection
Required.

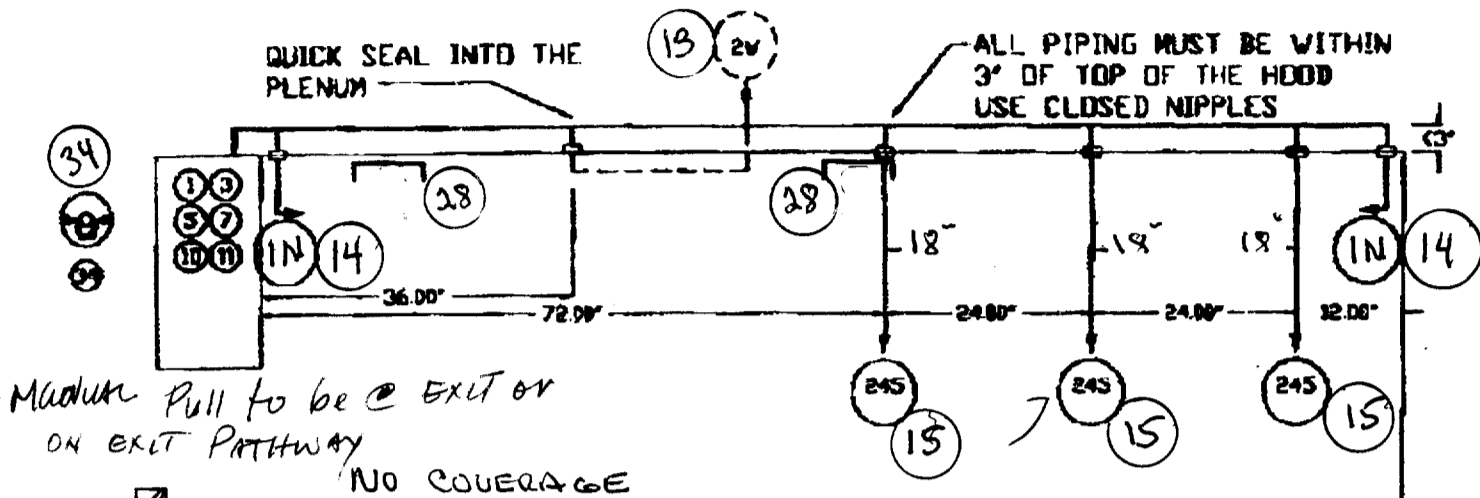

Manual Pull to be @ EXIT or
ON EXIT PATHWAY

NO COVERAGE

Steamer 18" x 20" D No Proximity Rating	Oven 36" x 28" D High Proximity
STEAMER 18" x 20"	OVEN 36" x 28"


Nozzle
HEIGHT 40"-50"
72" x 29"
12 BURNER RANGE

Qty	Item #	Case #	Vendor #	Description	TOTAL FLOWS
1	1	ANS-3.0	71660	3 GALLON TANK	
1	3	ANS-OEM	79493	OEM BRACKET	
1	5	LIQ-3.0	79372	ANSULEX (3 GALLON)	
1	7	101-20	17492	101-20 CARTRIDGE, CO2	
1	10	TLINK	24916	TEST LINK	
1	11	MICRO-SD	423879	MICROSWITCH: SINGLE DUAL	
1	13	419337	419348	2W NOZZLE - DUCT	2 Flows
2	14	419335	419348	1N NOZZLE - PLENUM/APPLIANCE	1 Flow EA
3	15	419340	419351	245 NOZZLE - APPLIANCE	2 Flows EA
6		QSA-3/8	77285	3/8" QUICK SEAL	
1		QSA-1/2	77287	1/2" QUICK SEAL	
2	28	S-DET	417369	SERIES DETECTOR	
1		ANS-360FL	415745	360 DEGREE FUSIBLE LINK	
1		ANS-600FL	73867	600 DEGREE FUSIBLE LINK	
1	34	RPS-A	4835	REMOTE PULL STATION ASSY	
2		PE-LT	415671	LOW TEMP PULLEY ELBOW	
1		PE-HT	423251	HIGH TEMP PULLEY ELBOW	

10 Flows TOTAL
ISSUED

SEP 20 1999

Sacramento Building Division
This set of plans and specifications must be kept on the job at all times and it is unlawful to make any changes or alterations from the same without written permission from the Building Inspection Division.
The approval of this plan and specification SHALL NOT be held to permit or approve the violation of any City Ordinance or State Law.

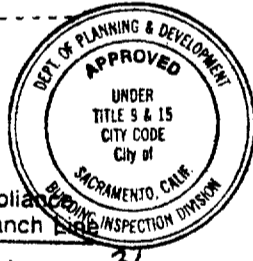

Requirements	Supply Line	Duct Branch Line	Plenum Branch Line	Appliance Branch Line
Pipe Size	3/8 in. 3/8	3/8 in. 3/8	3/8 in. 3/8	3/8 in. 3/8
Maximum Length	40 ft. 16'	8 ft. 1'	4 ft. 2'	12 ft. 3'
Maximum Rise	6 ft. 2'	4 ft. 1'	2 ft. 0	2 ft. 0
Maximum 90° Elbows	9 4	4 2	4 2	6 4
Maximum Tees	1 1	2 1	2 1	4 2
Maximum Flow Numbers	10	4 2	2 1	4 2



Provide convenient
fire extinguisher centrally
located.

DUSTY- 916-446-7748

Project	FREMONT CHURCH 5770 CARLSON DR SACRAMENTO CA.
Contractor	COASTAL Pacific INC 3545 ALHAMBRA AVE "B" MARTINEZ CA. 94553
Scale	N/A
Date	9/18/99
Drawn By	HARRY KERN
Contract	707-322-1405

