

**CITY OF SACRAMENTO
DEPARTMENT OF PLANNING & DEVELOPMENT
ZONING ADMINISTRATOR
1231 I Street, Sacramento, CA 95814**

ACTION OF THE ZONING ADMINISTRATOR

On February 4, 2005, the Zoning Administrator withdrew an application for a special permit major modification in order to transfer the project to a Planning Commission application (P05-013) for required Planning Commission entitlements for the project known as Z04-407.

Project Information

Location: 777 Arden Way


Assessor's Parcel Number: 275-0153-018

Applicant: Tomra Pacific Inc. (ATTN: Peter Marsalis)
150 Klug Circle
Corona, CA 92880



Joy D. Patterson
Zoning Administrator

cc: File
ZA Binder (Original)

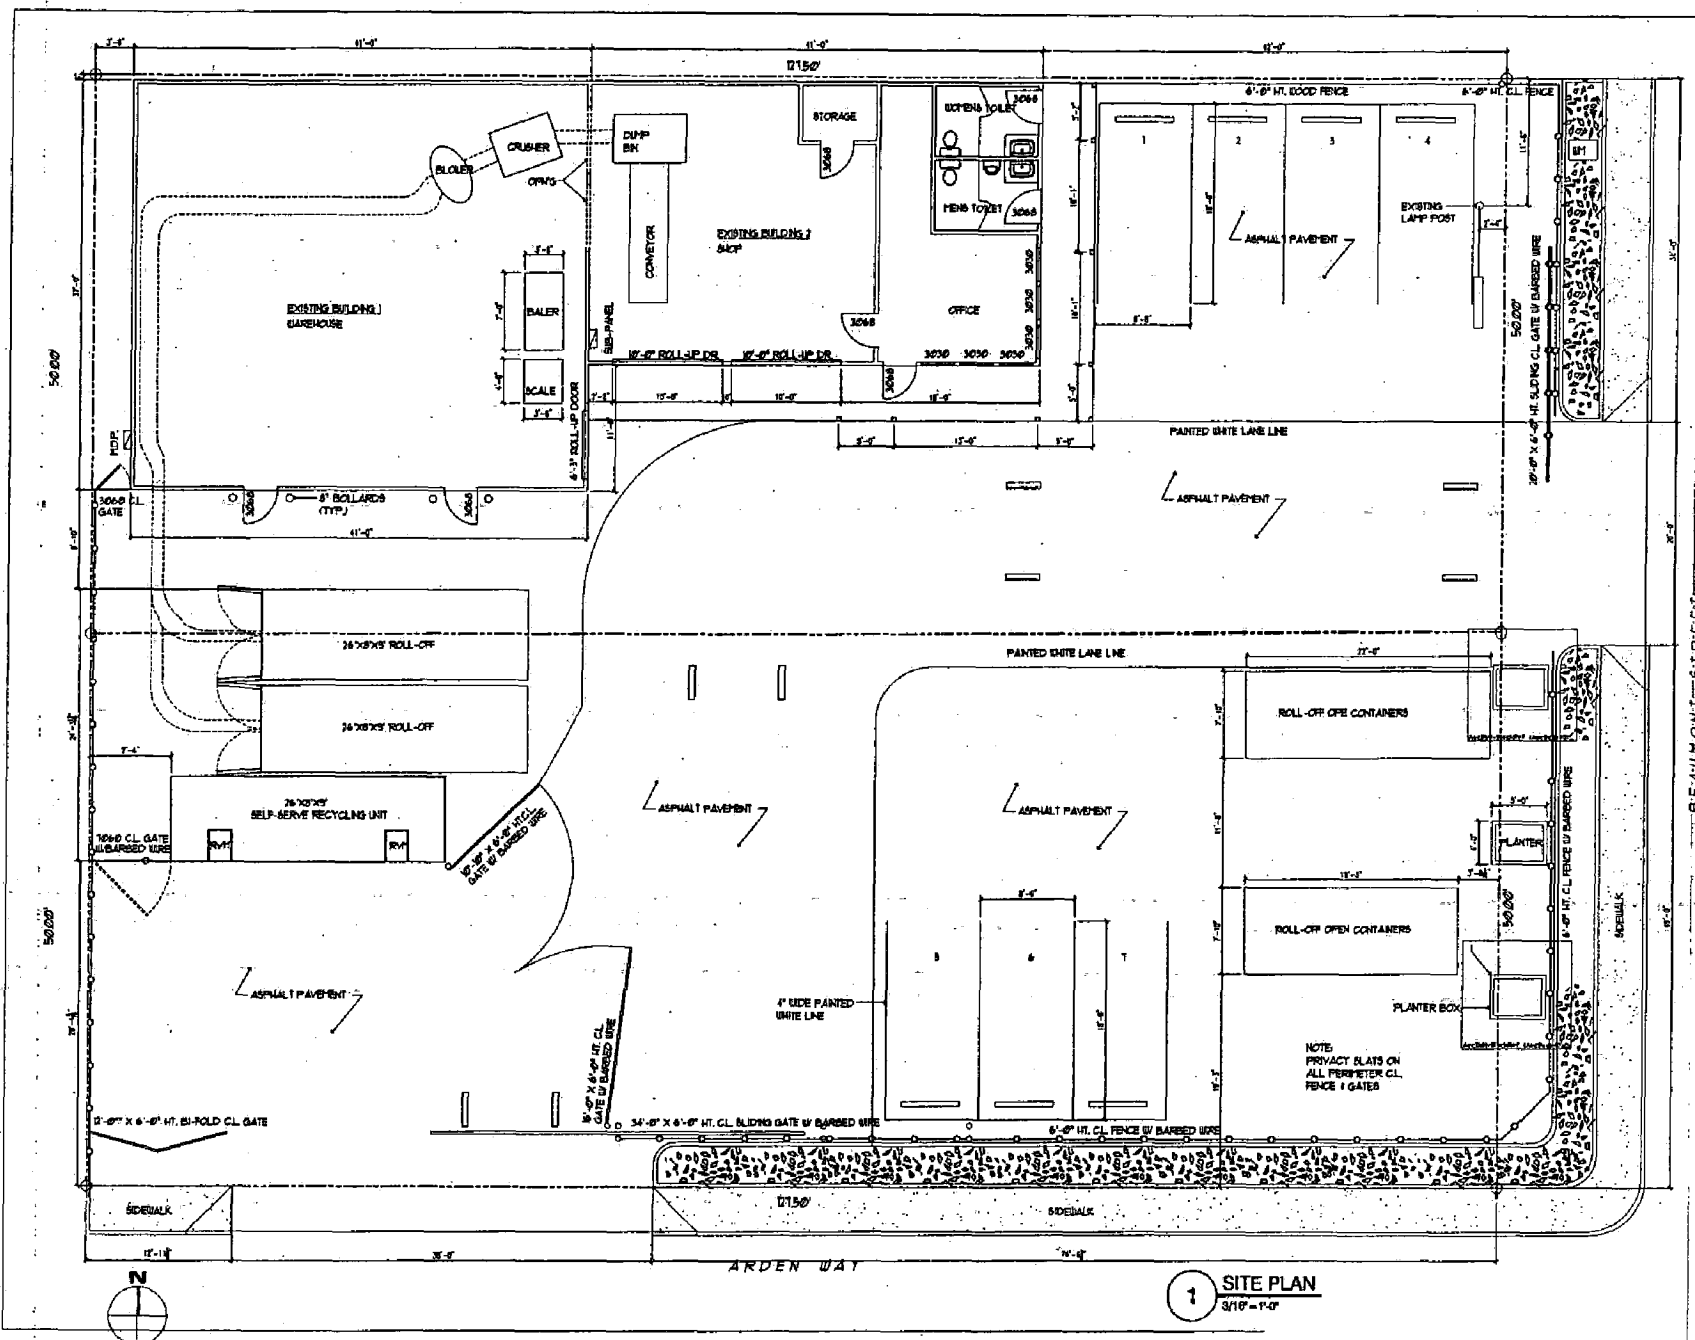

TOMRA RECYCLING
777 ARDEN WAY
SACRAMENTO, CA

TOMRA

SITE PLAN

NO.	REVISION/DESCRIPTION	DATE

SEE GENERAL NOTES




DATE	SCALE	AS NOTED
	SHEET NUMBER	
	A-1	

1 SITE PLAN
3/16" = 1'-0"

Z04-407
REC'D 12-02-2004

777 Arden Way Sacramento, CA 95815-3162

YAHOO!

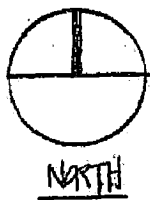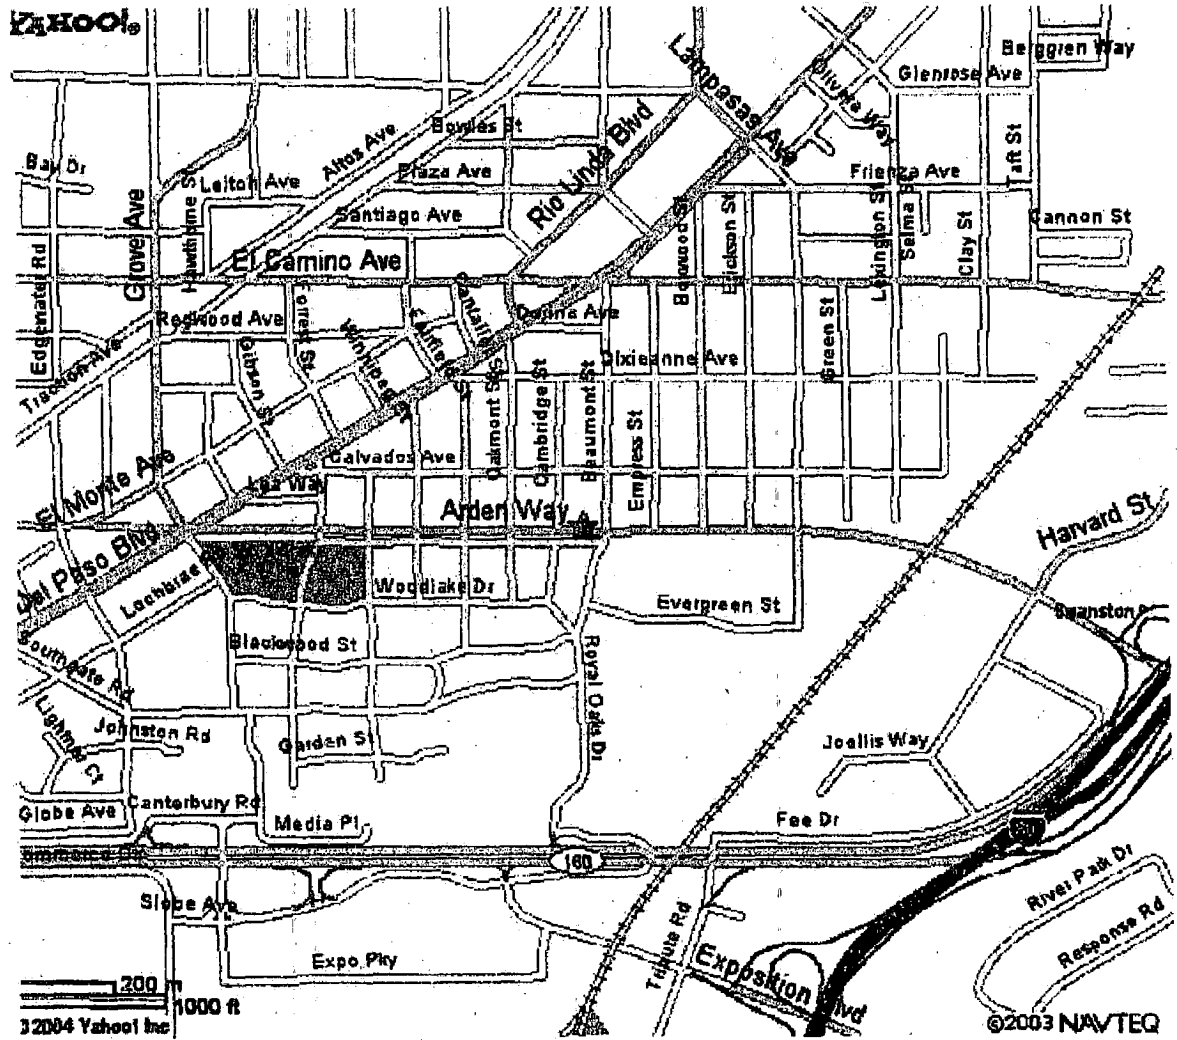

VICINITY MAP